

PAVER DETAILS

PAGE

PAVER SIZES	2
CALARC PAVERS - GENERAL DETAILS	3
LARGE SCALE CALARC PAVERS - GENERAL DETAILS	4-6
MADERASTONE® PAVERS	7-8
HEXAGONAL PAVERS - GENERAL DETAILS	9-11
PARALLELOGRAM PAVERS	12
PENTAGONAL PAVERS	13
PERMEAFLOW LINEAR PAVERS	14
ASHLAR PATTERN GUIDE	15
RANDOM PATTERN GUIDES	16-17
NARROW MODULAR PAVERS-GENERAL DETAILS	18
NARROW MODULAR PAVERS-FALSE JOINT	19
NARROW MODULAR PAVER 4"X12"X4"	20
NARROW MODULAR PAVER 4"X18"X4"	21
NARROW MODULAR PAVER TILES	22-23
WAVE PAVER 4" X 12" X 4"	24
DIAMOND PAVER 2 1/2"THICKNESS	25-27
DIAMOND PAVER 4"THICKNESS	28-30
SONORASTONE® PAVERS - GENERAL DETAILS	31
BORDERSTONE™	32
ALIGNED TRUNCATED DOME PAVER	33
DETECTABLE DIRECTIONAL PAVER	34

CALARC® PAVER SIZES*:

8" X 16" X 2"	12" X 12" X 2"	16" X 16" X 2"	18" X 18" X 2"	24" X 24" X 2"
	12" X 24" X 2"		18" X 24" X 2"	
			18" X 36" X 2"	

LARGE SCALE CALARC® PAVER SIZES*:

6" X 12" X 2 1/2"	8" X 16" X 2 1/2"	12" X 12" X 2 1/2"	18" X 18" X 2 1/2"	24" X 24" X 2 1/2"
6" X 18" X 2 1/2"	8" X 24" X 2 1/2"	12" X 18" X 2 1/2"	18" X 24" X 2 1/2"	24" X 36" X 2 1/2"
6" X 24" X 2 1/2"	8" X 36" X 2 1/2"	12" X 24" X 2 1/2"	18" X 36" X 2 1/2"	24" X 48" X 2 1/2"
6" X 36" X 2 1/2"	8" X 48" X 2 1/2"	12" X 36" X 2 1/2"	18" X 48" X 2 1/2"	24" X 60" X 2 1/2"
6" X 48" X 2 1/2"		12" X 48" X 2 1/2"	18" X 60" X 2 1/2"	
		12" X 60" X 2 1/2"	30" X 30" X 2 1/2"	36" X 36" X 2 1/2"

HEXAGONAL PAVER SIZES*:

<u>WHOLE</u>	<u>FLAT HALF</u>	<u>POINT HALF</u>
16" X 2"	16" X 2"	16" X 2"
20" X 2 1/2"	20" X 2 1/2"	20" X 2 1/2"
24" X 2 1/2"	24" X 2 1/2"	24" X 2 1/2"

PARALLELOGRAM PAVERS*:

18" X 15 1/2" X 2 1/2"

PENTAGONAL PAVERS*:

20" X 2 1/2"

PERMEAFLOW LINEAR PAVERS*:

12" X 24" X 2"

NARROW MODULAR PAVER SIZES*:

3" X 9" X 4"	3" X 18" X 1" (TILE)		6" X 12" X 4"	6" X 18" X 4"-FJ
3" X 12" X 4"	3" X 18" X 1 3/16" (TILE)	4" X 12" X 4"	6" X 18" X 4"	6" X 24" X 4"-FJ
3" X 18" X 4"	3" X 18" X 2 1/2" (TILE)	4" X 18" X 4"	6" X 24" X 4"	
3" X 24" X 4"				12" X 12" X 4"

DIAMOND PAVER SIZES*:

<u>CONNECTOR "A"</u>	<u>WHOLE</u>	<u>CONNECTOR "B"</u>
11 15/16" X 2 7/8" X 5 7/8" X 2 1/2"	23 7/8" X 2 7/8" X 5 7/8" X 2 1/2"	23 7/8" X 2 7/8" X 4 3/8" X 2 1/2"
11 15/16" X 3 7/8" X 7 7/8" X 2 1/2"	23 7/8" X 3 7/8" X 7 7/8" X 2 1/2"	23 7/8" X 3 7/8" X 5 7/8" X 2 1/2"
11 15/16" X 5 7/8" X 11 7/8" X 2 1/2"	23 7/8" X 5 7/8" X 11 7/8" X 2 1/2"	23 7/8" X 5 7/8" X 8 7/8" X 2 1/2"

WAVE PAVER SIZES*:




3 7/8" X 12" X 4"

SONORASTONE® PAVER SIZES*:


12" X 12" X 2"	18" X 18" X 2"	24" X 24" X 2"
12" X 24" X 2"	18" X 24" X 2"	24" X 36" X 2"
12" X 36" X 2"	18" X 36" X 2"	

*All sizes are nominal

PAGE 2

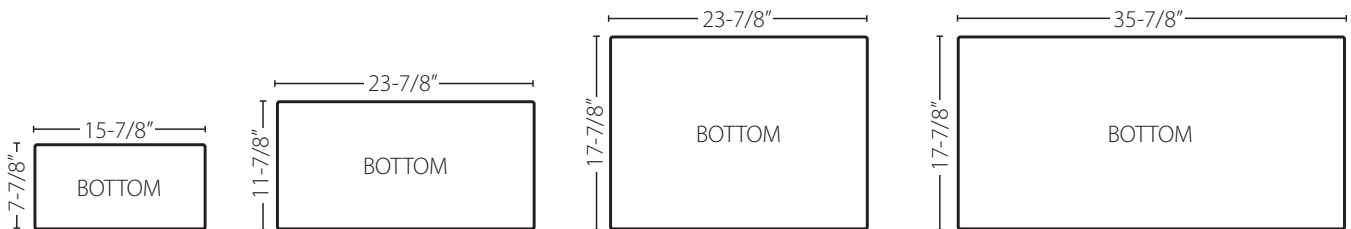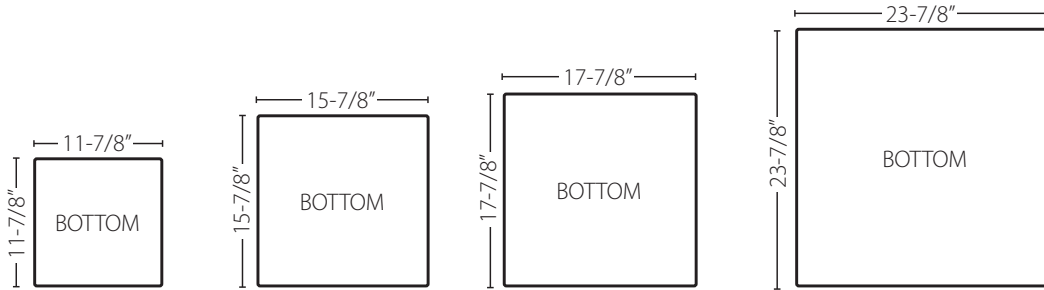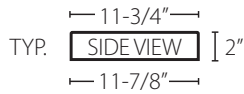


1. PAVERS SHOWN ABOVE SHALL BE 2" THICK; ALL SIZES ARE NOMINAL
2. PAVERS SHALL HAVE A MINIMUM COMPRESSIVE STRENGTH OF 5,000 PSI
3. PAVERS CAN BE MORTAR SET OR SAND SET
4. SANDBLAST FINISH - LIGHT, MEDIUM OR HEAVY
5. PAVERS ARE AVAILABLE IN TWELVE (12) STANDARD COLORS; CUSTOM COLORS AND SIZES MAY BE AVAILABLE UPON REQUEST
6. ALL SIDES HAVE DRAFT; SEE SPECIFICATIONS FOR TOLERANCES

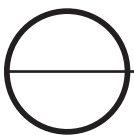


CALARC PAVER - GENERAL DETAILS

SCALE: N.T.S.

PAGE 3

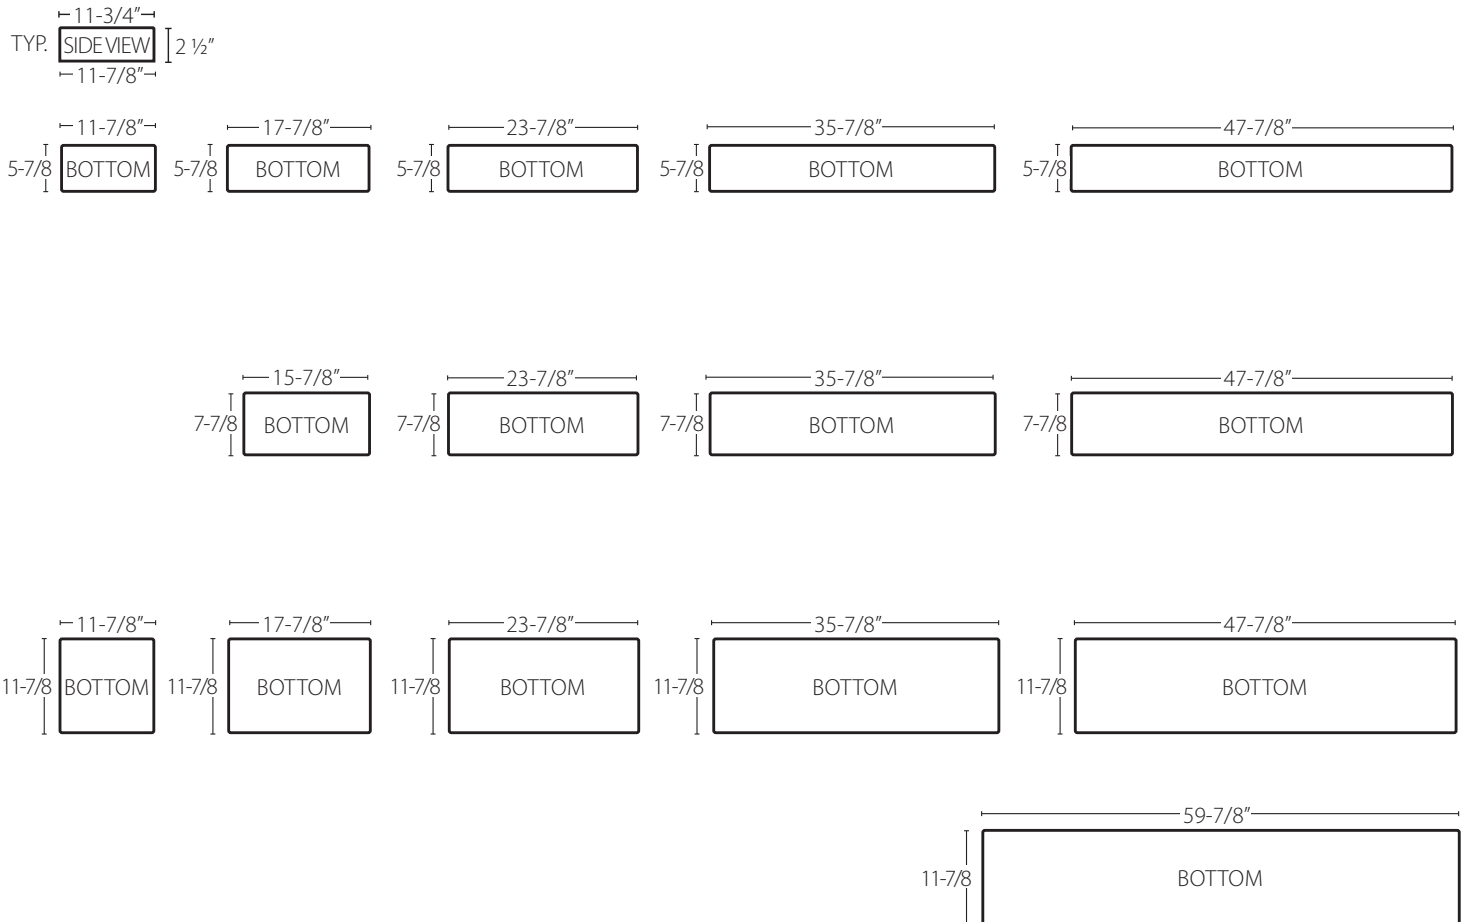



1. PAVERS SHOWN ABOVE SHALL BE 2 1/2" THICK; ALL SIZES ARE NOMINAL
2. PAVERS SHALL HAVE A MINIMUM COMPRESSIVE STRENGTH OF 5,000 PSI
3. PAVERS CAN BE MORTAR SET OR SAND SET
4. SANDBLAST FINISH - LIGHT, MEDIUM OR HEAVY
5. PAVERS ARE AVAILABLE IN TWELVE (12) STANDARD COLORS; CUSTOM COLORS AND SIZES MAY BE AVAILABLE UPON REQUEST
6. ALL SIDES HAVE DRAFT; SEE SPECIFICATIONS FOR TOLERANCES

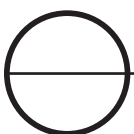


LARGE SCALE CALARC PAVER - GENERAL DETAILS

SCALE: N.T.S.

PAGE 4

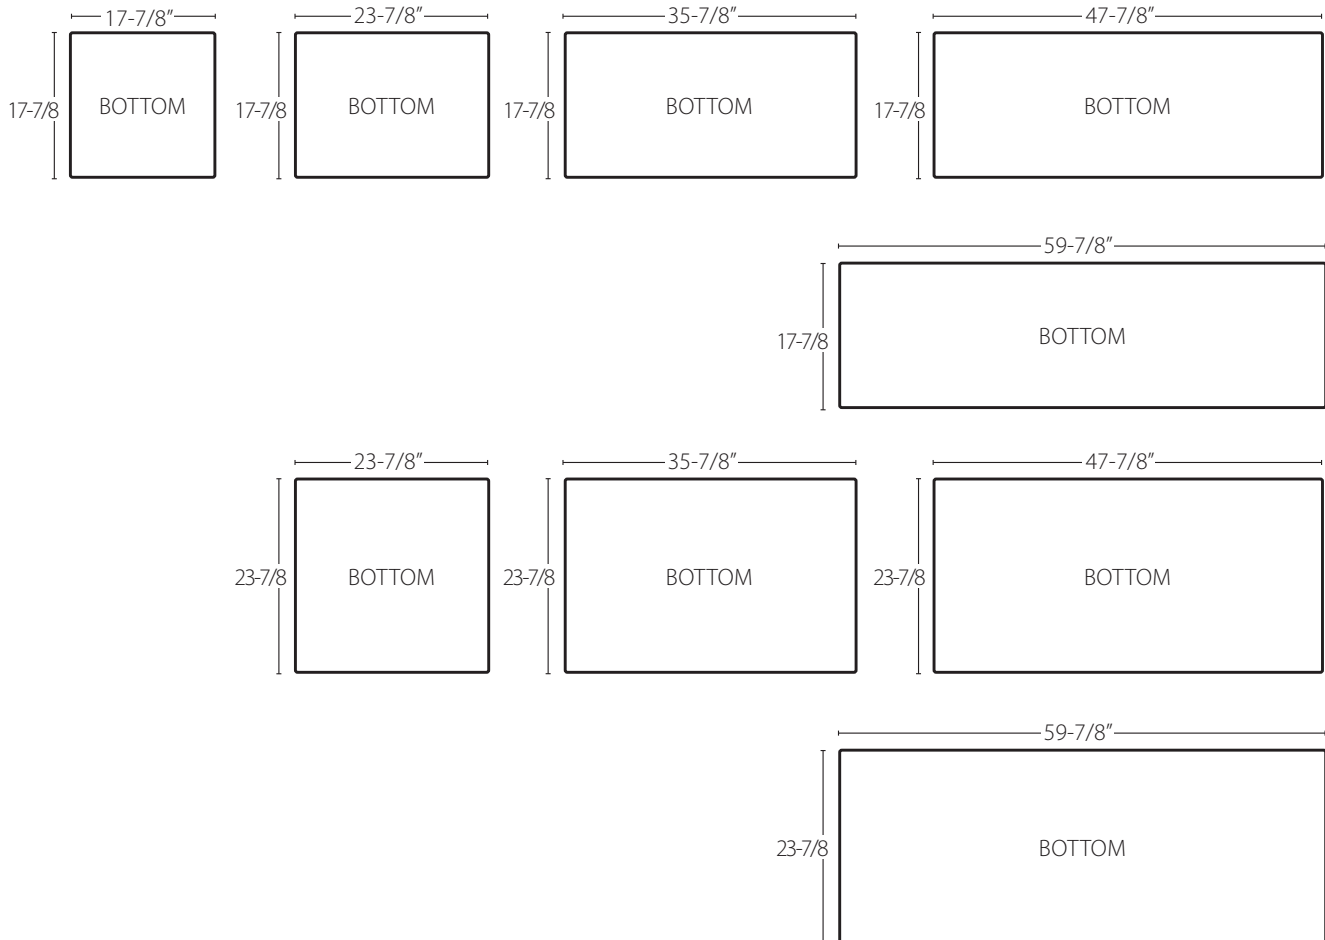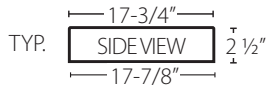




1. PAVERS SHOWN ABOVE SHALL BE 2 1/2" THICK; ALL SIZES ARE NOMINAL
2. PAVERS SHALL HAVE A MINIMUM COMPRESSIVE STRENGTH OF 5,000 PSI
3. PAVERS CAN BE MORTAR SET OR SAND SET
4. SANDBLAST FINISH - LIGHT, MEDIUM OR HEAVY
5. PAVERS ARE AVAILABLE IN TWELVE (12) STANDARD COLORS; CUSTOM COLORS AND SIZES MAY BE AVAILABLE UPON REQUEST
6. ALL SIDES HAVE DRAFT; SEE SPECIFICATIONS FOR TOLERANCES

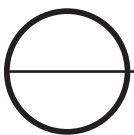


LARGE SCALE CALARC PAVER - GENERAL DETAILS

SCALE: N.T.S.

PAGE 5

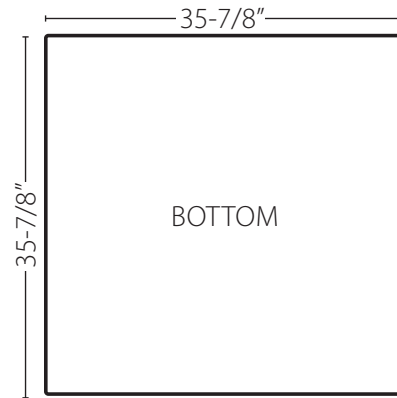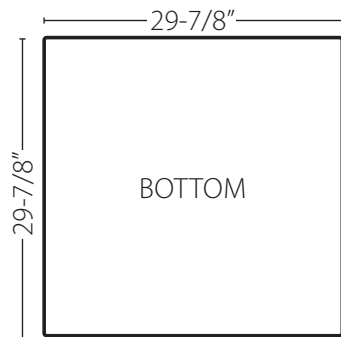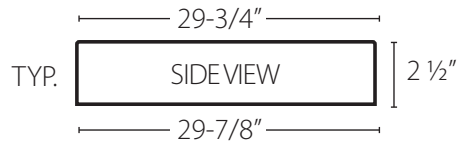




1. PAVERS SHOWN ABOVE SHALL BE 2 1/2" THICK; ALL SIZES ARE NOMINAL
2. PAVERS SHALL HAVE A MINIMUM COMPRESSIVE STRENGTH OF 5,000 PSI
3. PAVERS CAN BE MORTAR SET OR SAND SET
4. SANDBLAST FINISH - LIGHT, MEDIUM OR HEAVY
5. PAVERS ARE AVAILABLE IN TWELVE (12) STANDARD COLORS; CUSTOM COLORS AND SIZES MAY BE AVAILABLE UPON REQUEST
6. ALL SIDES HAVE DRAFT; SEE SPECIFICATIONS FOR TOLERANCES

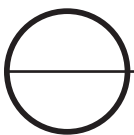


LARGE SCALE CALARC PAVER - GENERAL DETAILS

SCALE: N.T.S.

PAGE 6

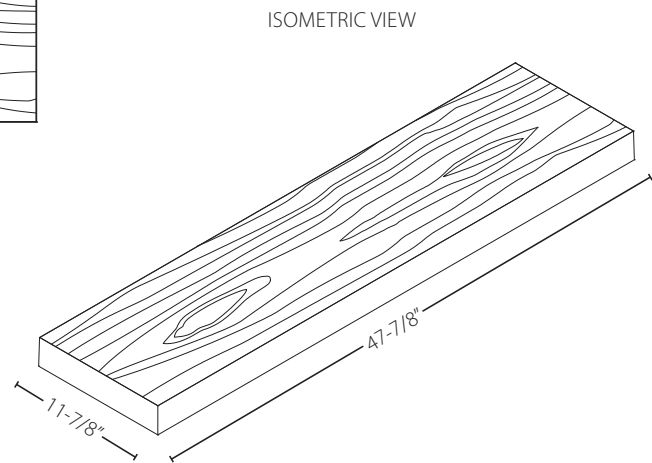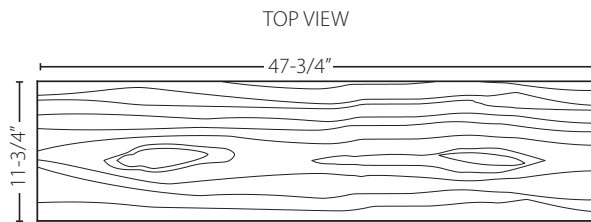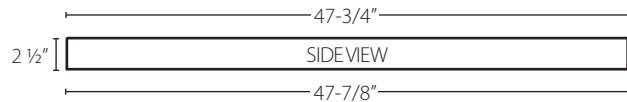


1. PAVERS SHOWN ABOVE SHALL BE 2 1/2" THICK; ALL SIZES ARE NOMINAL
2. PAVERS SHALL HAVE A MINIMUM COMPRESSIVE STRENGTH OF 5,000 PSI
3. PAVERS CAN BE MORTAR SET OR SAND SET
4. MADERASTONE® FINISH (WOOD GRAIN LOOK)
5. PAVERS ARE AVAILABLE IN TWELVE (12) STANDARD COLORS; CUSTOM COLORS AND SIZES MAY BE AVAILABLE UPON REQUEST
6. ALL SIDES HAVE DRAFT; SEE SPECIFICATIONS FOR TOLERANCES

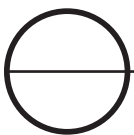


MADERASTONE® PAVER - GENERAL DETAILS

SCALE: N.T.S.

PAGE 7

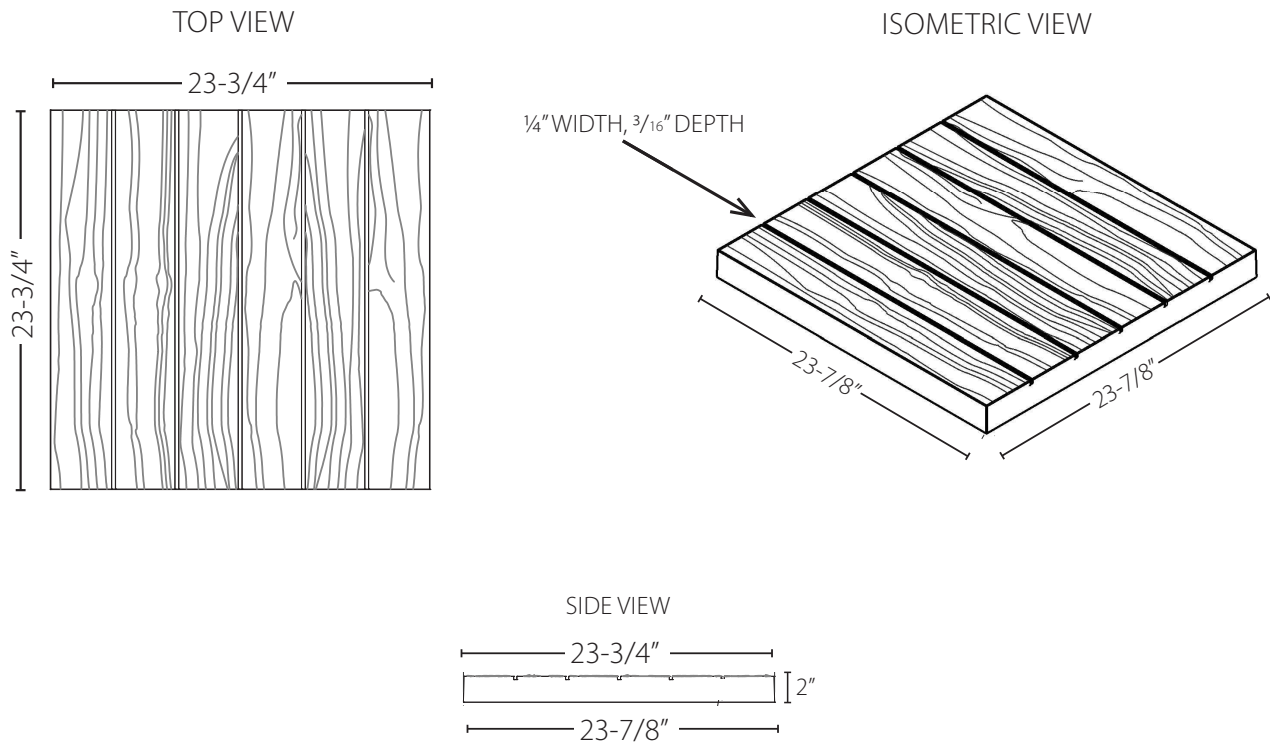

1. PAVERS SHOWN ABOVE SHALL BE 2" THICK; ALL SIZES ARE NOMINAL
2. PAVERS SHALL HAVE A MINIMUM COMPRESSIVE STRENGTH OF 5,000 PSI
3. PAVERS CAN BE MORTAR SET OR SAND SET
4. MADERASTONE® FINISH (WOOD GRAIN LOOK)
5. PAVERS ARE AVAILABLE IN TWELVE (12) STANDARD COLORS; CUSTOM COLORS AND SIZES MAY BE AVAILABLE UPON REQUEST
6. ALL SIDES HAVE DRAFT; SEE SPECIFICATIONS FOR TOLERANCES


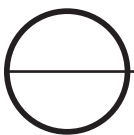


MADERASTONE® PAVER - GENERAL DETAILS

SCALE: N.T.S.


PAGE 8

TOP VIEW

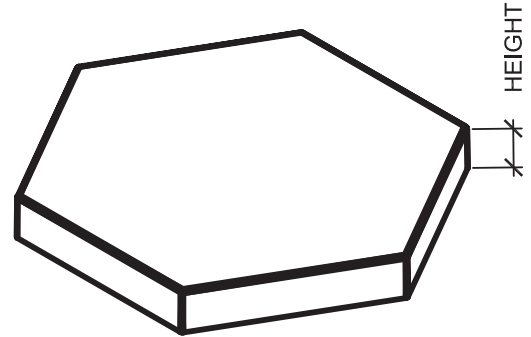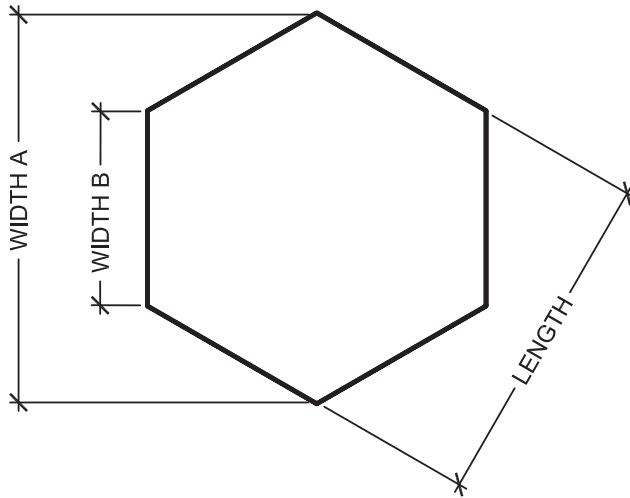


ISOMETRIC VIEW

SIDE VIEW

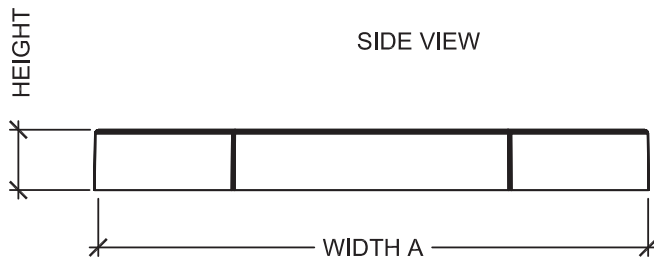




<u>WIDTH A</u>	<u>WIDTH B</u>	<u>LENGTH</u>	<u>HEIGHT</u>
18 1/4"	9 1/8"	16"	2"
24"	12"	20 1/2"	2 1/2"
27 1/2"	13 3/4"	24"	2 1/2"

1. PAVERS SHOWN ABOVE SHALL BE 2" OR 2 1/2" THICK; ALL SIZES ARE NOMINAL
2. PAVERS SHALL HAVE A MINIMUM COMPRESSIVE STRENGTH OF 5,000 PSI
3. PAVERS CAN BE MORTAR SET OR SAND SET
4. SANDBLAST FINISH - LIGHT, MEDIUM OR HEAVY
5. PAVERS ARE AVAILABLE IN TWELVE (12) STANDARD COLORS; CUSTOM COLORS AND SIZES MAY BE AVAILABLE UPON REQUEST
6. ALL SIDES HAVE DRAFT; SEE SPECIFICATIONS FOR TOLERANCES

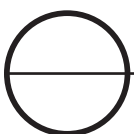

HEXAGONAL PAVER - GENERAL DETAILS


SCALE: N.T.S.

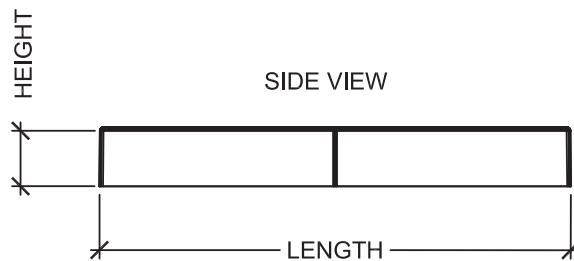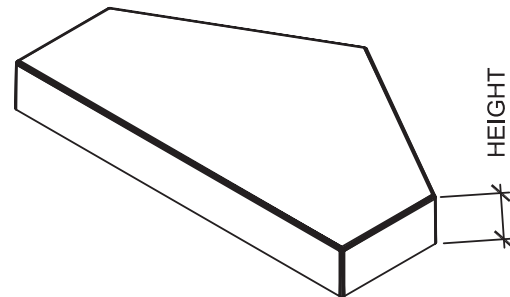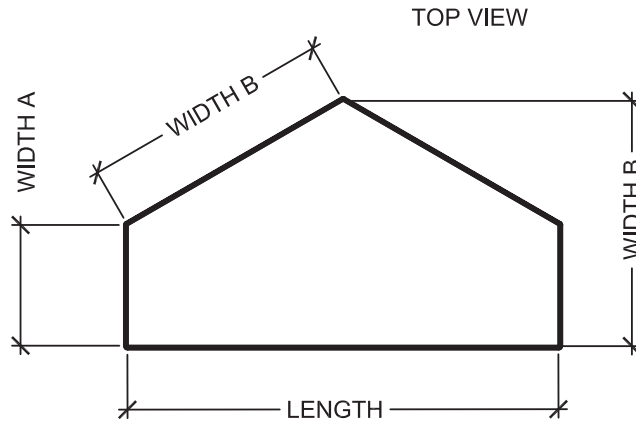

ISOMETRIC VIEW

WIDTH A	WIDTH B	LENGTH	HEIGHT
4 1/2"	9 1/8"	16"	2"
6"	12"	20 1/2"	2 1/2"
7"	13 3/4"	24"	2 1/2"


1. PAVERS SHOWN ABOVE SHALL BE 2" OR 2 1/2" THICK; ALL SIZES ARE NOMINAL
2. PAVERS SHALL HAVE A MINIMUM COMPRESSIVE STRENGTH OF 5,000 PSI
3. PAVERS CAN BE MORTAR SET OR SAND SET
4. SANDBLAST FINISH - LIGHT, MEDIUM OR HEAVY
5. PAVERS ARE AVAILABLE IN TWELVE (12) STANDARD COLORS; CUSTOM COLORS AND SIZES MAY BE AVAILABLE UPON REQUEST
6. ALL SIDES HAVE DRAFT; SEE SPECIFICATIONS FOR TOLERANCES

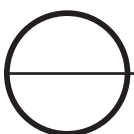


HEXAGONAL POINT HALF PAVER - GENERAL DETAILS

SCALE: N.T.S.

TOP VIEW

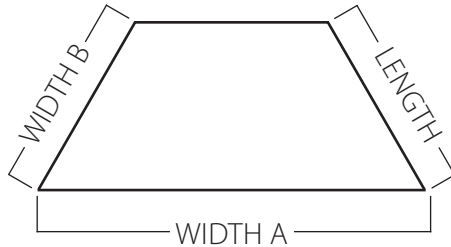


ISOMETRIC VIEW

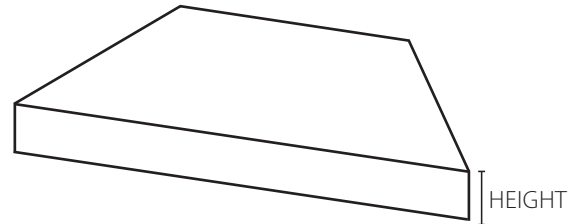

<u>WIDTH A</u>	<u>WIDTH B</u>	<u>LENGTH</u>	<u>HEIGHT</u>
18 ¼"	9 ⅛"	8"	2"
24"	12"	10 ¼"	2 ½"
27 ½"	13 ¾"	12"	2 ½"

1. PAVERS SHOWN ABOVE SHALL BE 2" OR 2 ½" THICK; ALL SIZES ARE NOMINAL
2. PAVERS SHALL HAVE A MINIMUM COMPRESSIVE STRENGTH OF 5,000 PSI
3. PAVERS CAN BE MORTAR SET OR SAND SET
4. SANDBLAST FINISH - LIGHT, MEDIUM OR HEAVY
5. PAVERS ARE AVAILABLE IN TWELVE (12) STANDARD COLORS; CUSTOM COLORS AND SIZES MAY BE AVAILABLE UPON REQUEST
6. ALL SIDES HAVE DRAFT; SEE SPECIFICATIONS FOR TOLERANCES

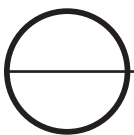


HEXAGONAL FLAT HALF PAVER - GENERAL DETAILS


SCALE: N.T.S.

PAGE 11


TOP VIEW

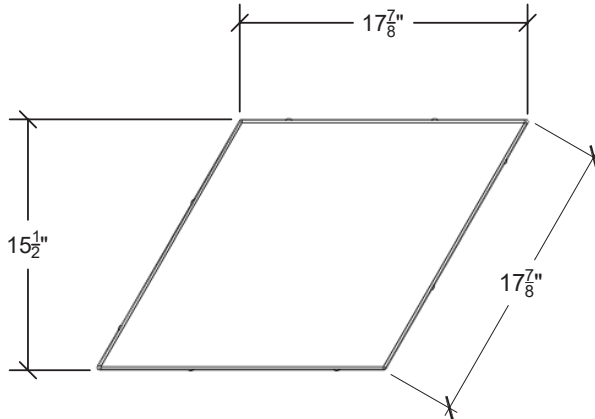

SIDE VIEW

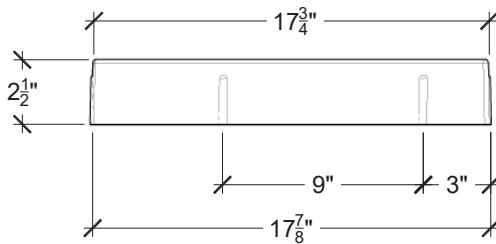


SIDE VIEW

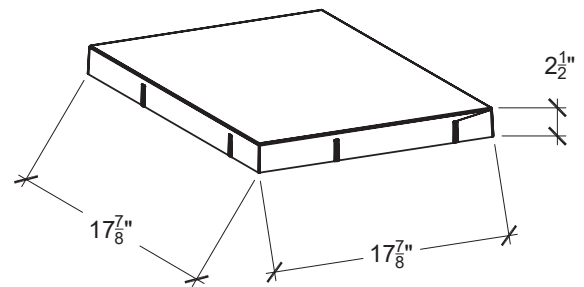

ISOMETRIC VIEW




NOTES:

1. PARALLELOGRAM PAVERS SHOWN ABOVE SHALL BE 2-1/2" THICK AS MANUFACTURED BY STEPSTONE, LLC
PAVERS SHALL HAVE A MINIMUM COMPRESSIVE STRENGTH OF 5,000 P.S.I.
2. THESE PAVERS CAN BE MORTAR SET OR SAND SET.
3. SANDBLAST FINISH - LIGHT, MEDIUM OR HEAVY.
4. PARALLELOGRAM PAVERS ARE AVAILABLE IN TWELVE (12) STANDARD COLORS. CUSTOM COLORS
AND SIZES MAY BE AVAILABLE UPON REQUEST.
5. ALL DIMENSIONS ARE NOMINAL. ALL SIDES HAVE DRAFT. SEE SPECIFICATIONS FOR TOLERANCES.
6. TABS ARE LOCATED ALONG ALL EDGES TO PROVIDE UNIFORM JOINT SPACING.

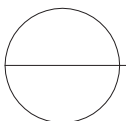


PARALLELOGRAM PAVER 18" x 15 1/2" x 2 1/2" DETAILS


SCALE: N.T.S.

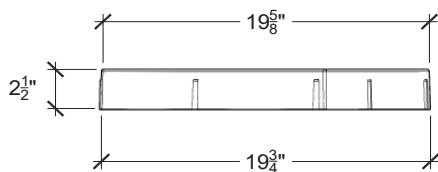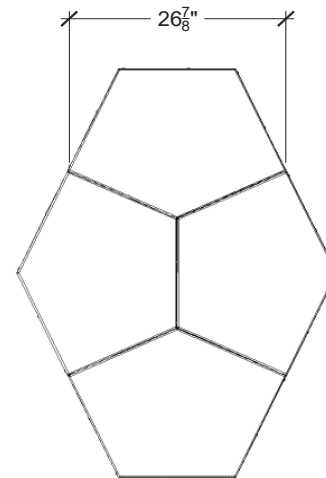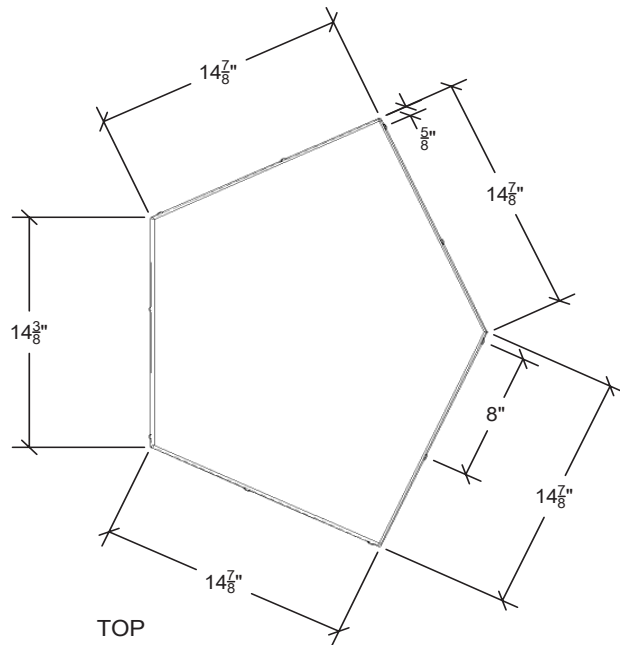

TABS ARE LOCATED ON
ALL EDGES

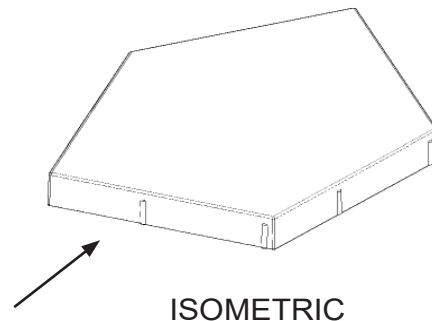


1. PENTAGONAL PAVERS SHOWN ABOVE SHALL BE 2-1/2" THICK AS MANUFACTURED BY STEPSTONE, LLC PAVERS SHALL HAVE A MINIMUM COMPRESSIVE STRENGTH OF 5,000 P.S.I.
2. THESE PAVERS CAN BE MORTAR SET OR SAND SET.
3. SANDBLAST FINISH - LIGHT, MEDIUM OR HEAVY.
4. PENTAGONAL PAVERS ARE AVAILABLE IN TWELVE (12) STANDARD COLORS. CUSTOM COLORS AND SIZES MAY BE AVAILABLE UPON REQUEST.
5. ALL DIMENSIONS ARE NOMINAL. ALL SIDES HAVE DRAFT. SEE SPECIFICATIONS FOR TOLERANCES.
6. TABS ARE LOCATED ALONG ALL EDGES TO PROVIDE UNIFORM JOINT SPACING.

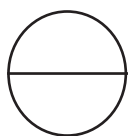


PENTAGONAL PAVER - GENERAL DETAILS

SCALE: N.T.S

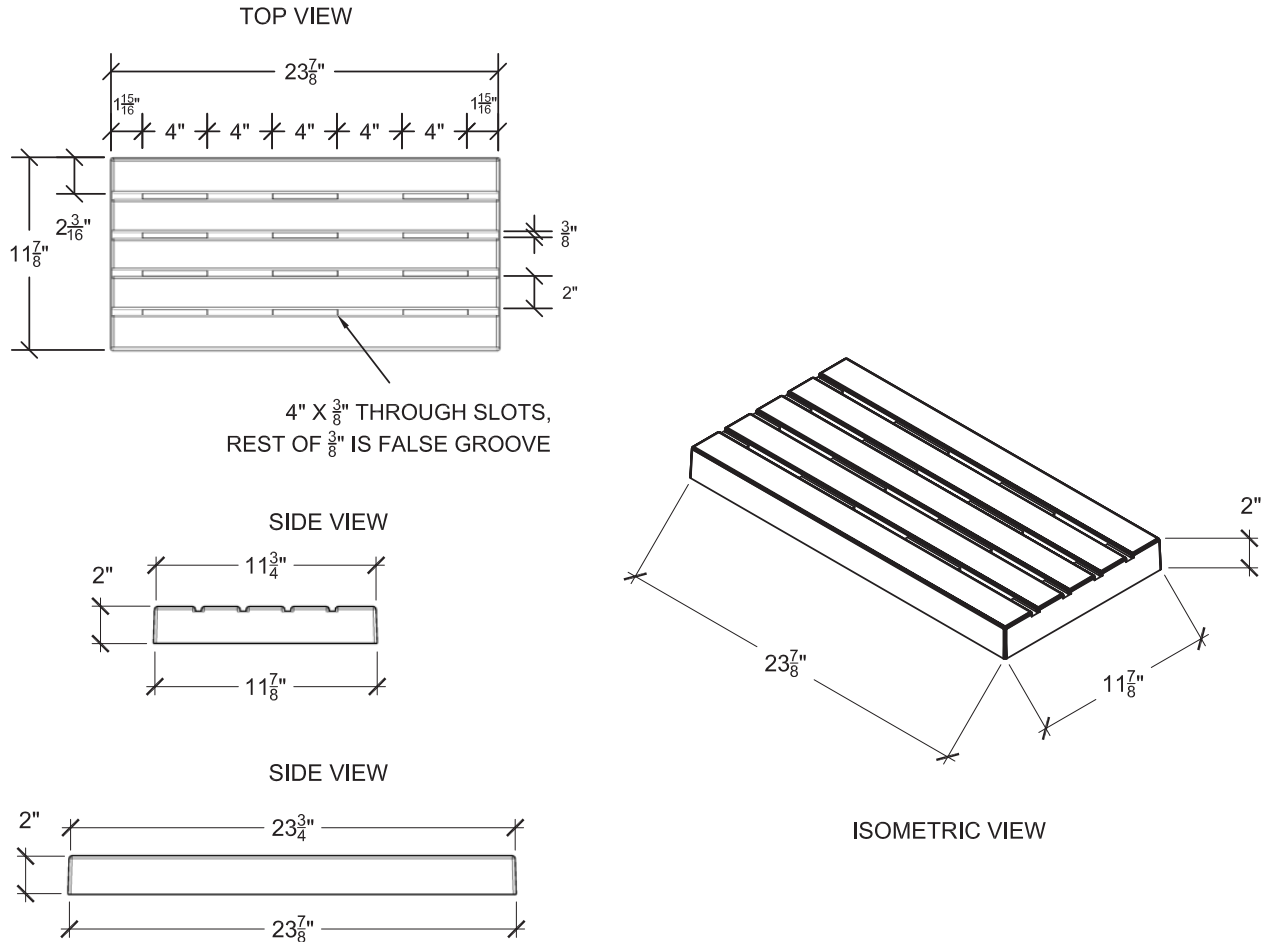


1. PERMEAFLOW - LINEAR PAVERS SHOWN ABOVE SHALL BE 2" THICK AS MANUFACTURED BY STEPSTONE, LLC. PAVERS SHALL HAVE MINIMUM COMPRESSIVE STRENGTH OF 5,000 P.S.I.
2. SANDBLAST FINISH - LIGHT, MEDIUM, OR HEAVY.
3. PERMEAFLOW - LINEAR PAVERS ARE AVAILABLE IN TWELVE (12) STANDARD COLORS. CUSTOM COLORS AND SIZES MAY BE AVAILABLE UPON REQUEST.
4. ALL DIMENSIONS ARE NOMINAL. ALL SIDES HAVE DRAFT, SEE SPECIFICATIONS FOR TOLERANCES.

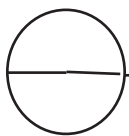

PERMEAFLOW - LINEAR PAVER 12" X 24" X 2" DETAILS

SCALE: N.T.S

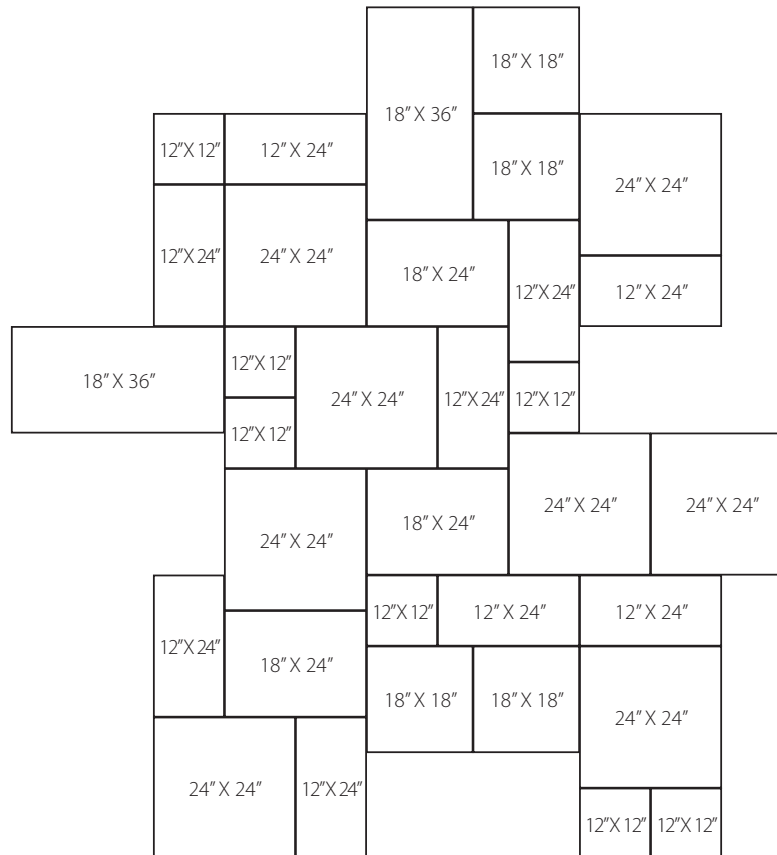


PATTERN REPEATS LEFT TO RIGHT, TOP TO BOTTOM

ALLOW 3/16" NOMINAL JOINT

PATTERN INCLUDES:

7 PIECES	12" X 12" (1 SF EA)	7 SF
9 PIECES	12" X 24" (2 SF EA)	18 SF
8 PIECES	24" X 24" (4 SF EA)	32 SF
4 PIECES	18" X 18" (2.25 SF EA)	9 SF
3 PIECES	18" X 24" (3 SF EA)	9 SF
2 PIECES	18" X 36" (4.5 SF EA)	9 SF
TOTAL SF PER PATTERN:		84 SF

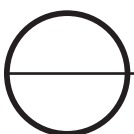


ASHLAR PATTERN GUIDE

SCALE: N.T.S.



PATTERN INCLUDES:

12" X 12"
12" X 24"
24" X 24"

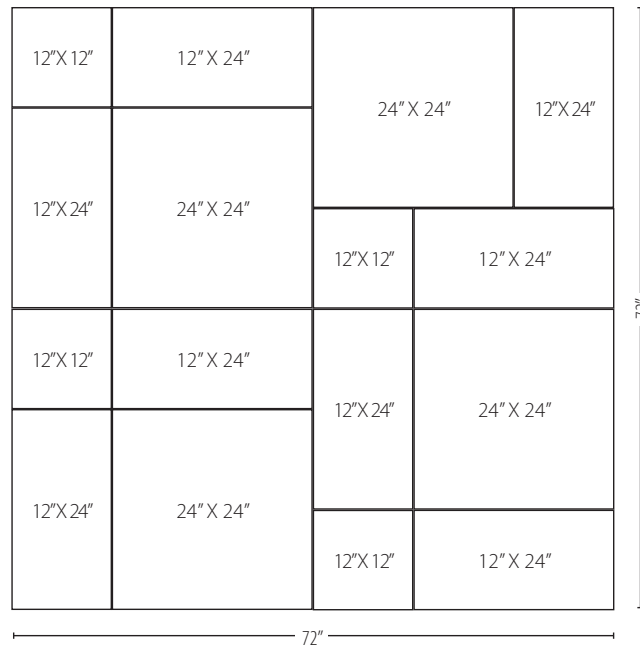

PATTERN INCLUDES:

18" X 18"
18" X 24"
18" X 36"

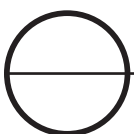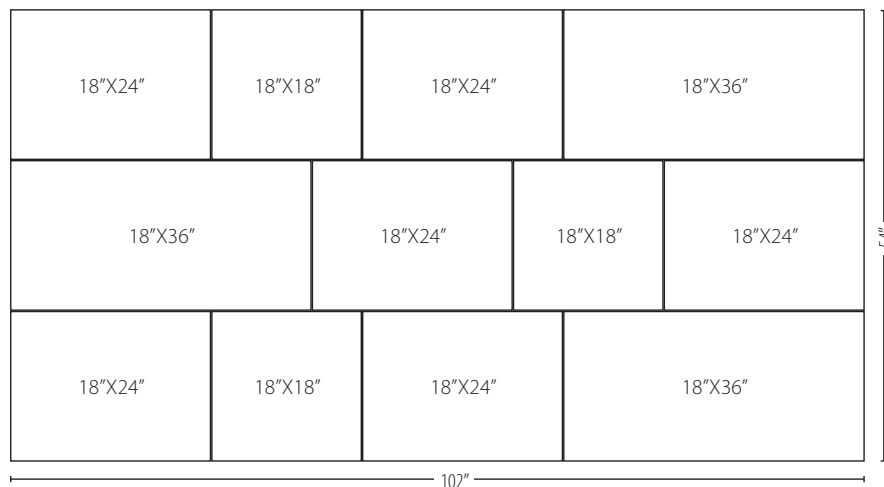


RANDOM PATTERN GUIDE

SCALE: N.T.S.



PATTERN INCLUDES:

12" X 12"
12" X 24"
24" X 24"

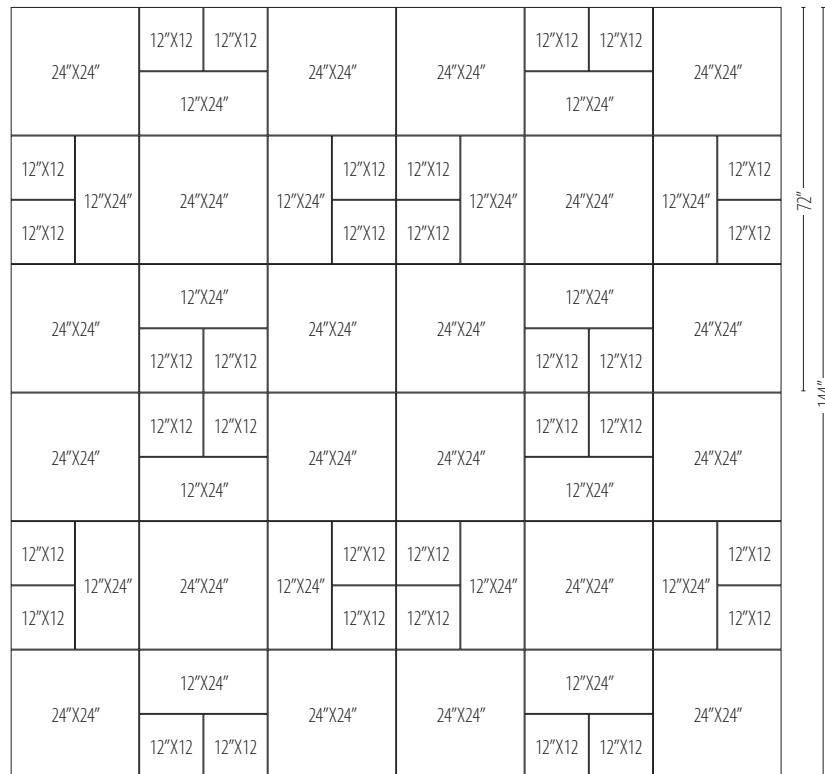


PATTERN INCLUDES:

12" X 12"
12" X 24"
24" X 24"

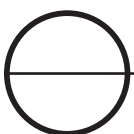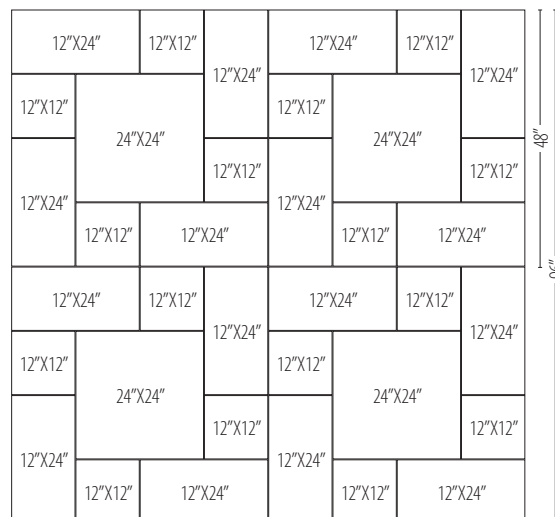


RANDOM PATTERN GUIDE


SCALE: N.T.S.

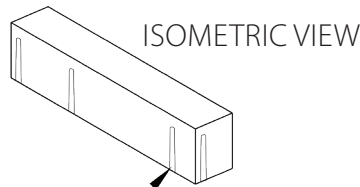

TABS ARE LOCATED ON
ALL EDGES

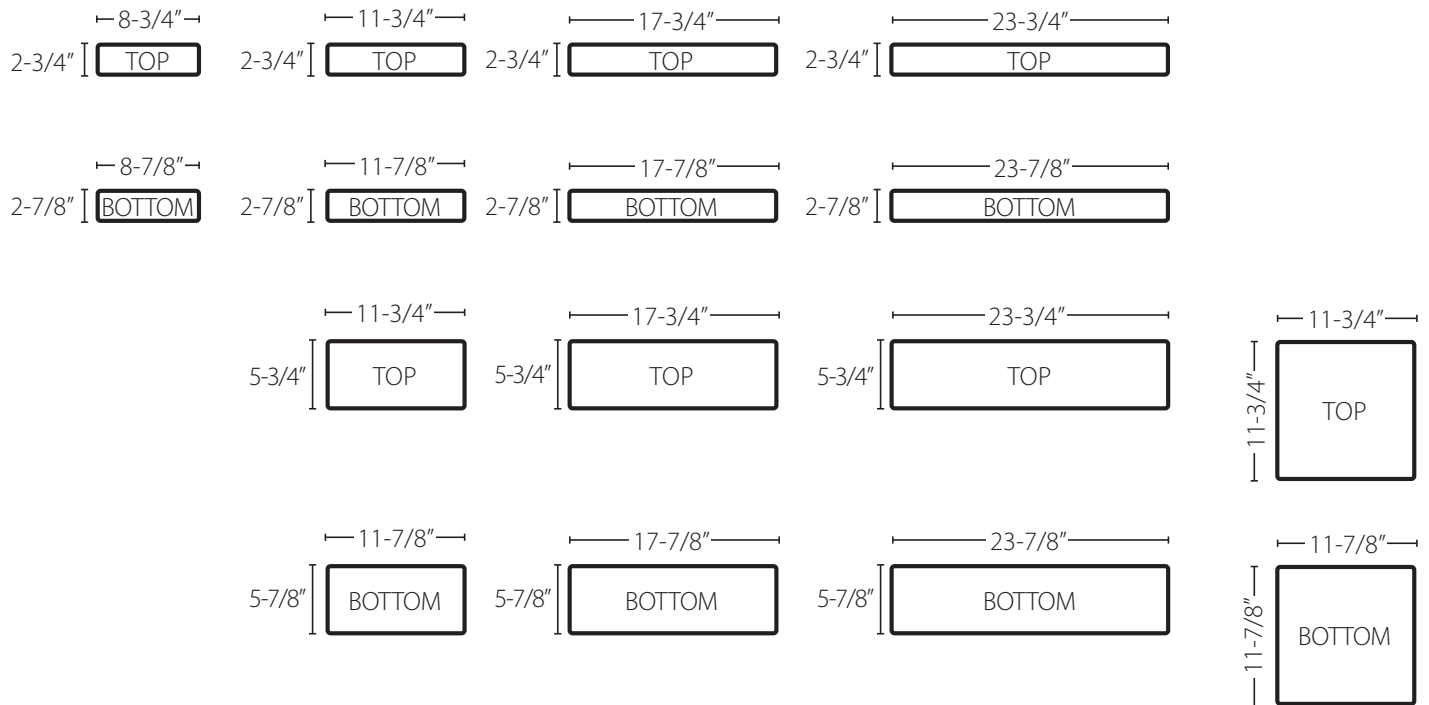


1. PAVERS SHOWN ABOVE SHALL BE 4" THICK; ALL SIZES ARE NOMINAL
2. PAVERS SHALL HAVE A MINIMUM COMPRESSIVE STRENGTH OF 5,000 PSI
3. PAVERS CAN BE MORTAR SET OR SAND SET
4. SANDBLAST FINISH - LIGHT, MEDIUM OR HEAVY
5. PAVERS ARE AVAILABLE IN TWELVE (12) STANDARD COLORS; CUSTOM COLORS AND SIZES MAY BE AVAILABLE UPON REQUEST
6. ALL SIDES HAVE DRAFT; SEE SPECIFICATIONS FOR TOLERANCES
7. PAVERS ARE MANUFACTURED WITH SPACING TABS TO PROVIDE UNIFORM JOINT SPACING

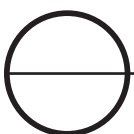


NARROW MODULAR PAVER - GENERAL DETAILS

SCALE: N.T.S.

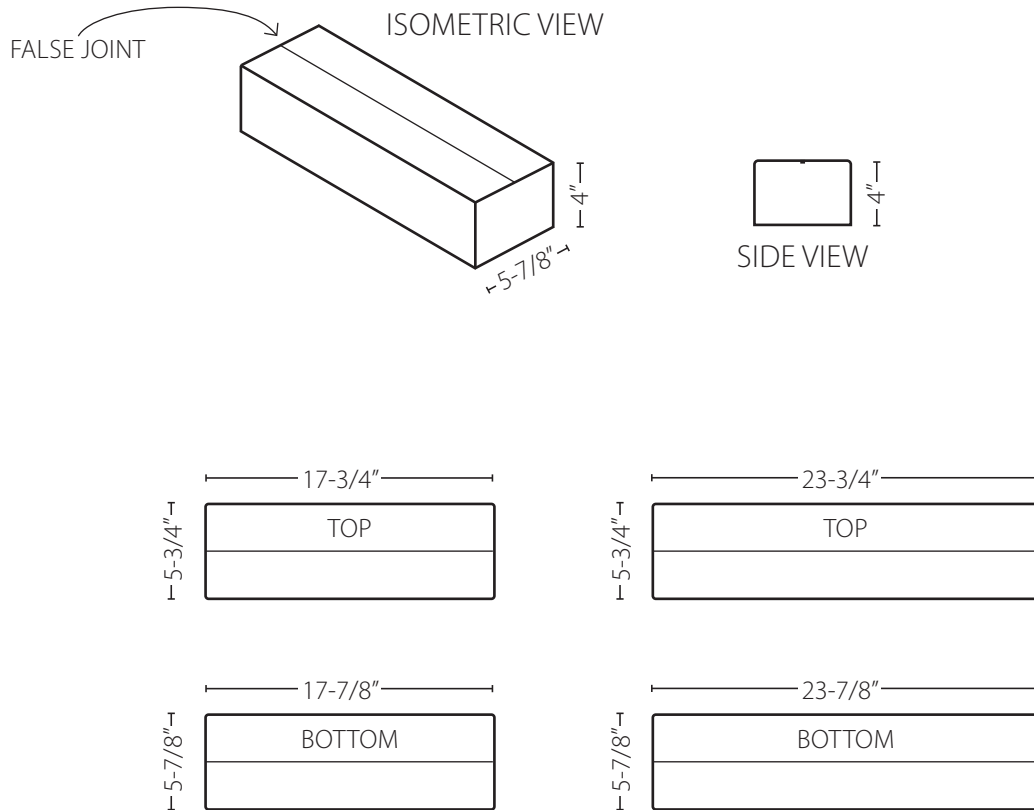



1. PAVERS SHOWN ABOVE SHALL BE 4" THICK; ALL SIZES ARE NOMINAL
2. PAVERS SHALL HAVE A MINIMUM COMPRESSIVE STRENGTH OF 5,000 PSI
3. PAVERS CAN BE MORTAR SET OR SAND SET
4. SANDBLAST FINISH - LIGHT, MEDIUM OR HEAVY
5. PAVERS ARE AVAILABLE IN TWELVE (12) STANDARD COLORS; CUSTOM COLORS AND SIZES MAY BE AVAILABLE UPON REQUEST
6. ALL SIDES HAVE DRAFT; SEE SPECIFICATIONS FOR TOLERANCES

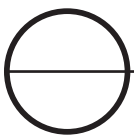



NARROW MODULAR PAVER FALSE JOINT - DETAILS

SCALE: N.T.S.


PAGE 19

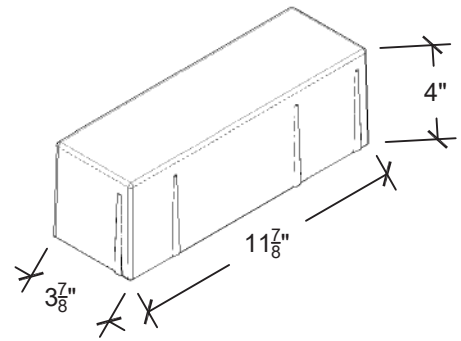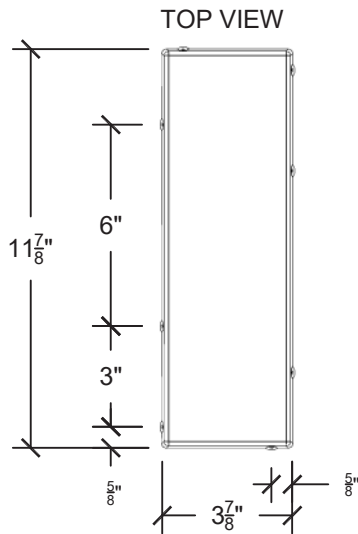

ISOMETRIC VIEW

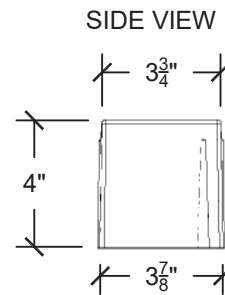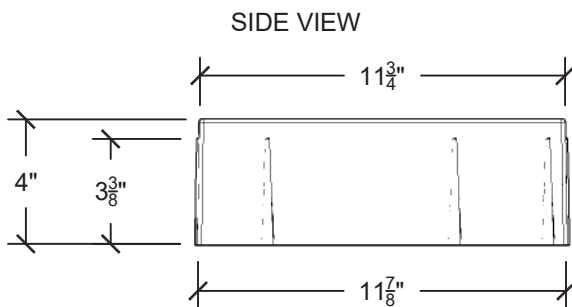

1. PAVERS SHOWN ABOVE SHALL BE 4" THICK; ALL SIZES ARE NOMINAL
2. PAVERS SHALL HAVE A MINIMUM COMPRESSIVE STRENGTH OF 5,000 PSI
3. PAVERS CAN BE MORTAR SET OR SAND SET
4. SANDBLAST FINISH - LIGHT, MEDIUM OR HEAVY
5. PAVERS ARE AVAILABLE IN TWELVE (12) STANDARD COLORS; CUSTOM COLORS AND SIZES MAY BE AVAILABLE UPON REQUEST
6. ALL SIDES HAVE DRAFT; SEE SPECIFICATIONS FOR TOLERANCES

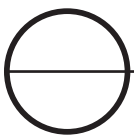


NARROW MODULAR PAVER 4" X 12" X 4" - DETAILS


SCALE: N.T.S.

PAGE 20


TOP VIEW

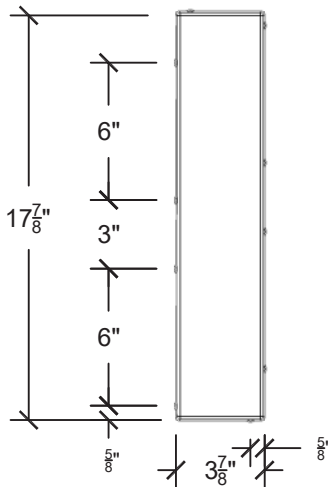


ISOMETRIC VIEW

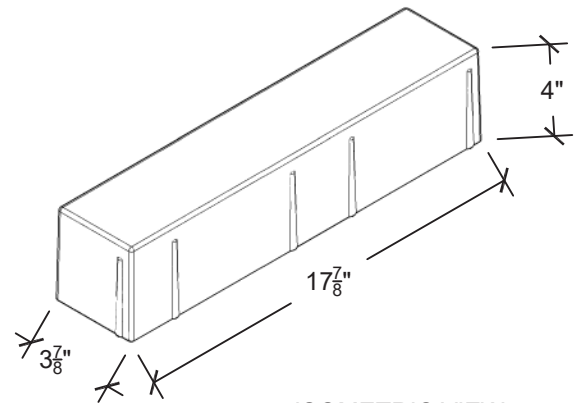


SIDE VIEW

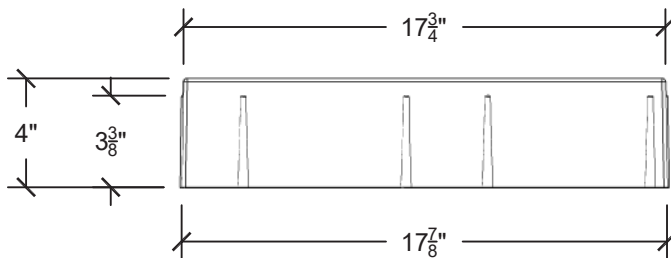

SIDE VIEW

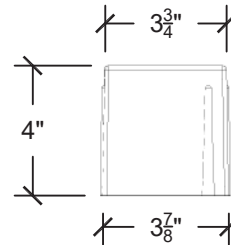



1. PAVERS SHOWN ABOVE SHALL BE 4" THICK; ALL SIZES ARE NOMINAL
2. PAVERS SHALL HAVE A MINIMUM COMPRESSIVE STRENGTH OF 5,000 PSI
3. PAVERS CAN BE MORTAR SET OR SAND SET
4. SANDBLAST FINISH - LIGHT, MEDIUM OR HEAVY
5. PAVERS ARE AVAILABLE IN TWELVE (12) STANDARD COLORS; CUSTOM COLORS AND SIZES MAY BE AVAILABLE UPON REQUEST
6. ALL SIDES HAVE DRAFT; SEE SPECIFICATIONS FOR TOLERANCES

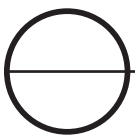

NARROW MODULAR PAVER 4" X 18" X 4" - DETAILS


SCALE: N.T.S.

TOP VIEW

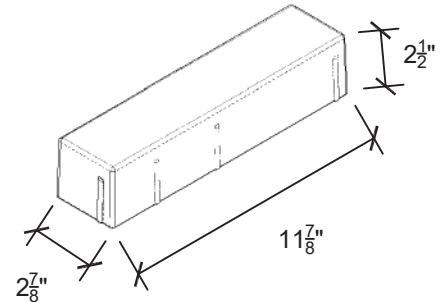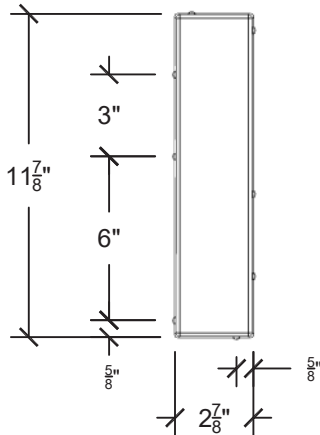


ISOMETRIC VIEW


SIDE VIEW

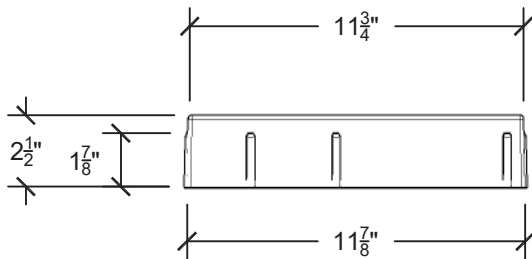

SIDE VIEW

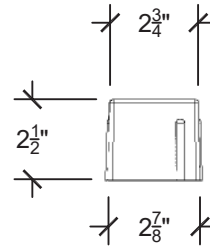



1. NARROW MODULAR PAVERS SHOWN ABOVE SHALL BE 2 1/2" THICK AS MANUFACTURED BY STEPSTONE, LLC. PAVERS SHALL HAVE A MINIMUM COMPRESSIVE STRENGTH OF 5,000 P.S.I.
2. PAVERS MUST BE MORTAR SET
3. SANDBLAST FINISH - LIGHT, MEDIUM OR HEAVY.
4. PAVERS ARE AVAILABLE IN TWELVE (12) STANDARD COLORS; CUSTOM COLORS AND SIZES MAY BE AVAILABLE UPON REQUEST
5. ALL DIMENSIONS ARE NOMINAL. ALL SIDES HAVE DRAFT. SEE SPECIFICATIONS FOR TOLERANCES.
6. TABS ARE LOCATED ALONG ALL EDGES TO PROVIDE UNIFORM JOINT SPACING.

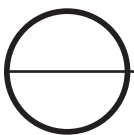

NARROW MODULAR PAVER TILE 3" X 12"- DETAILS


SCALE: N.T.S.

TOP VIEW

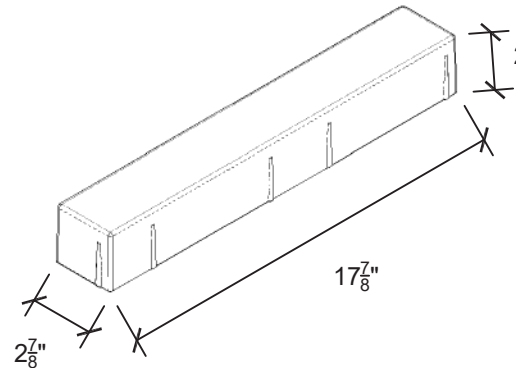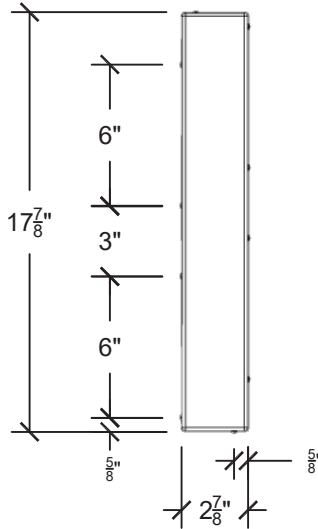


ISOMETRIC VIEW


SIDE VIEW

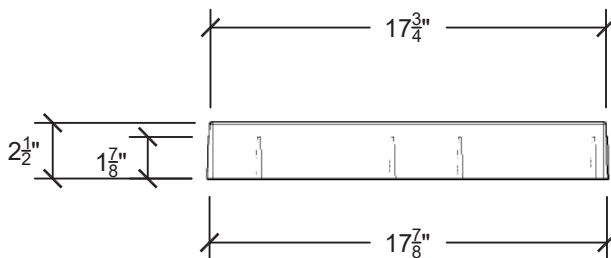

SIDE VIEW




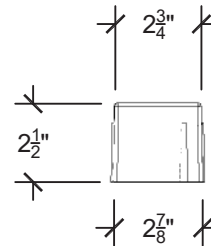


1. PAVERS SHOWN ABOVE SHALL BE 1" OR 1 ³/₁₆" THICK; ALL SIZES ARE NOMINAL
2. PAVERS SHALL HAVE A MINIMUM COMPRESSIVE STRENGTH OF 5,000 PSI
3. PAVERS MUST BE MORTAR SET
4. SANDBLAST FINISH - LIGHT, MEDIUM OR HEAVY
5. PAVERS ARE AVAILABLE IN TWELVE (12) STANDARD COLORS; CUSTOM COLORS AND SIZES MAY BE AVAILABLE UPON REQUEST
6. ALL SIDES HAVE DRAFT; SEE SPECIFICATIONS FOR TOLERANCES

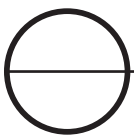


NARROW MODULAR PAVER TILE 3" X 18"- DETAILS

SCALE: N.T.S.

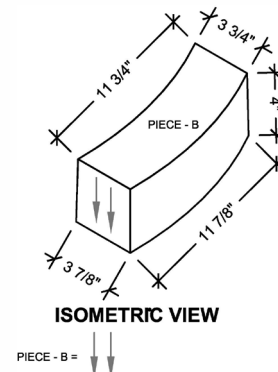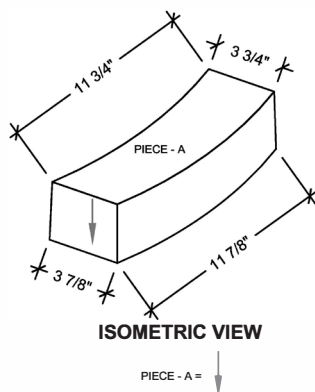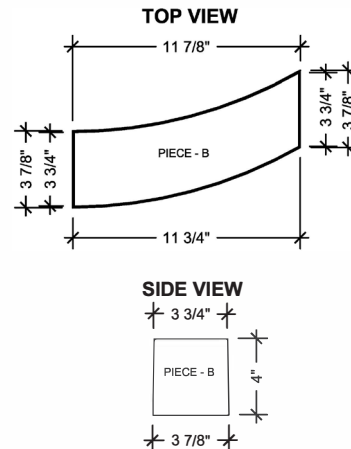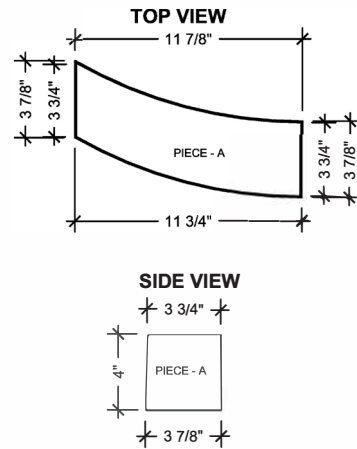


1. PAVERS SHOWN ABOVE SHALL BE 4" THICK; ALL SIZES ARE NOMINAL
2. PAVERS SHALL HAVE A MINIMUM COMPRESSIVE STRENGTH OF 5,000 PSI
3. PAVERS CAN BE MORTAR SET OR SAND SET
4. SANDBLAST FINISH - LIGHT, MEDIUM OR HEAVY
5. PAVERS ARE AVAILABLE IN TWELVE (12) STANDARD COLORS; CUSTOM COLORS AND SIZES MAY BE AVAILABLE UPON REQUEST
6. ALL SIDES HAVE DRAFT; SEE SPECIFICATIONS FOR TOLERANCES

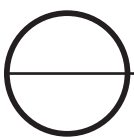


WAVE PAVER PIECES A & B- GENERAL DETAILS

SCALE: N.T.S.

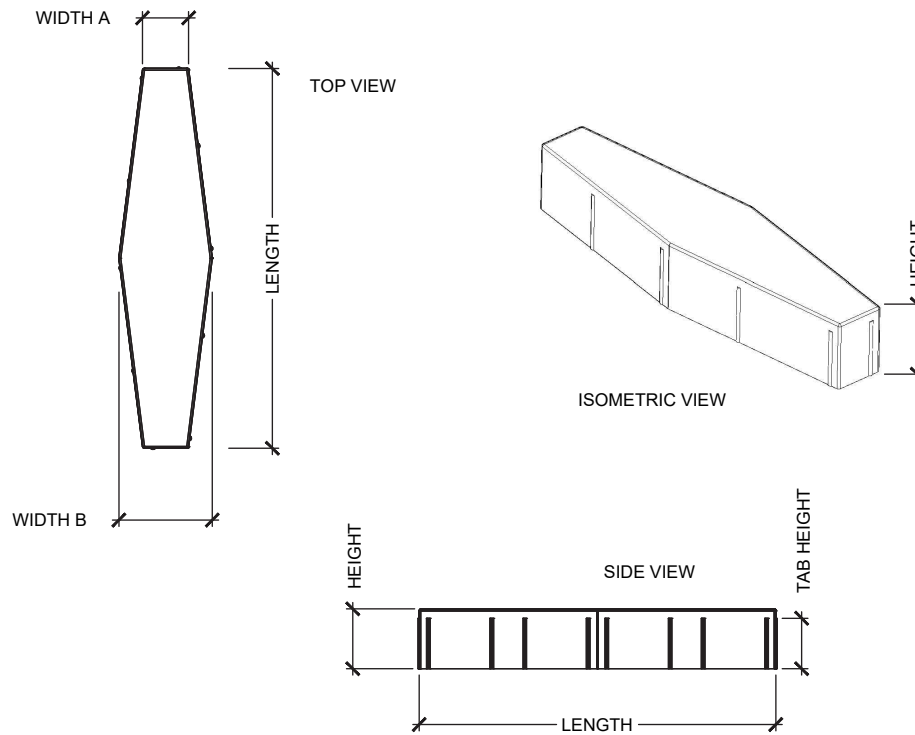


WIDTH A	WIDTH B	LENGTH	HEIGHT	TAB HEIGHT
2 ⁷ / ₈ "	5 ⁷ / ₈ "	23 ⁷ / ₈ "	2 ½"	1 ⁷ / ₈ "
3 ⁷ / ₈ "	7 ⁷ / ₈ "	23 ⁷ / ₈ "	2 ½"	1 ⁷ / ₈ "
5 ⁷ / ₈ "	11 ⁷ / ₈ "	23 ⁷ / ₈ "	2 ½"	1 ⁷ / ₈ "

1. PAVERS SHOWN ABOVE SHALL BE 2 ½" THICK; ALL SIZES ARE NOMINAL
2. PAVERS SHALL HAVE A MINIMUM COMPRESSIVE STRENGTH OF 5,000 PSI
3. PAVERS CAN BE MORTAR SET OR SAND SET
4. SANDBLAST FINISH - LIGHT, MEDIUM OR HEAVY
5. PAVERS ARE AVAILABLE IN TWELVE (12) STANDARD COLORS; CUSTOM COLORS AND SIZES MAY BE AVAILABLE UPON REQUEST
6. ALL SIDES HAVE DRAFT; SEE SPECIFICATIONS FOR TOLERANCES
7. PAVERS ARE MANUFACTURED WITH SPACING TABS TO PROVIDE UNIFORM JOINT SPACING

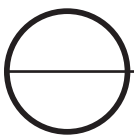


DIAMOND PAVER - GENERAL DETAILS

SCALE: N.T.S.

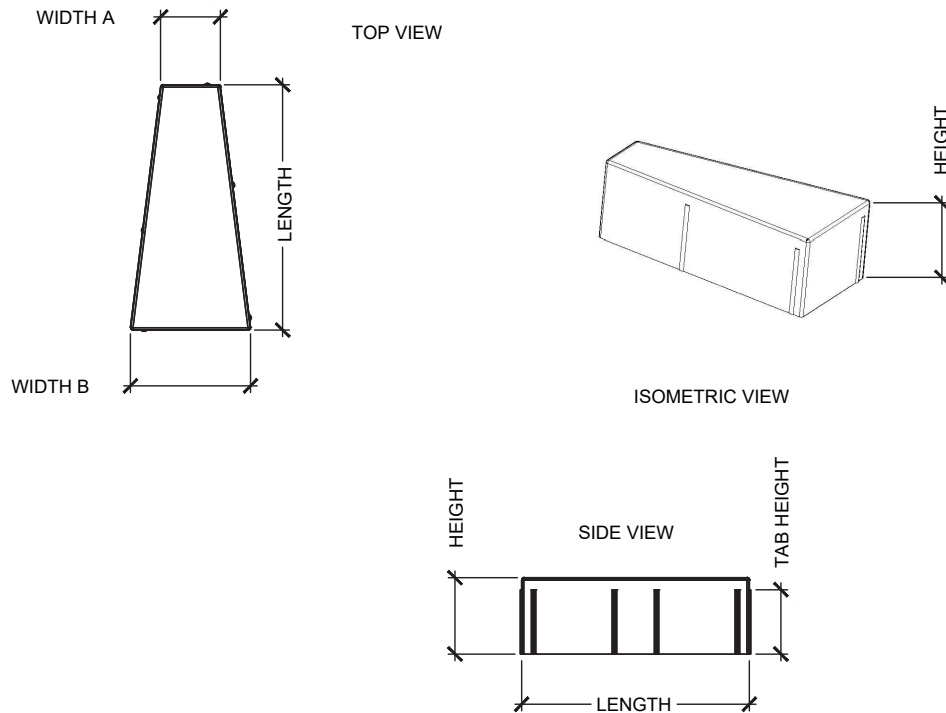


WIDTH A	WIDTH B	LENGTH	HEIGHT	TAB HEIGHT
2 ⁷ / ₈ "	5 ⁷ / ₈ "	11 ⁵ / ₁₆ "	2 ½"	1 ⁷ / ₈ "
3 ⁷ / ₈ "	7 ⁷ / ₈ "	11 ⁵ / ₁₆ "	2 ½"	1 ⁷ / ₈ "
5 ⁷ / ₈ "	11 ⁷ / ₈ "	11 ⁵ / ₁₆ "	2 ½"	1 ⁷ / ₈ "

1. PAVERS SHOWN ABOVE SHALL BE 2 ½" THICK; ALL SIZES ARE NOMINAL
2. PAVERS SHALL HAVE A MINIMUM COMPRESSIVE STRENGTH OF 5,000 PSI
3. PAVERS CAN BE MORTAR SET OR SAND SET
4. SANDBLAST FINISH - LIGHT, MEDIUM OR HEAVY
5. PAVERS ARE AVAILABLE IN TWELVE (12) STANDARD COLORS; CUSTOM COLORS AND SIZES MAY BE AVAILABLE UPON REQUEST
6. ALL SIDES HAVE DRAFT; SEE SPECIFICATIONS FOR TOLERANCES
7. PAVERS ARE MANUFACTURED WITH SPACING TABS TO PROVIDE UNIFORM JOINT SPACING

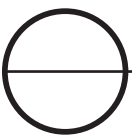


DIAMOND POINT HALF PAVER - GENERAL DETAILS

SCALE: N.T.S.

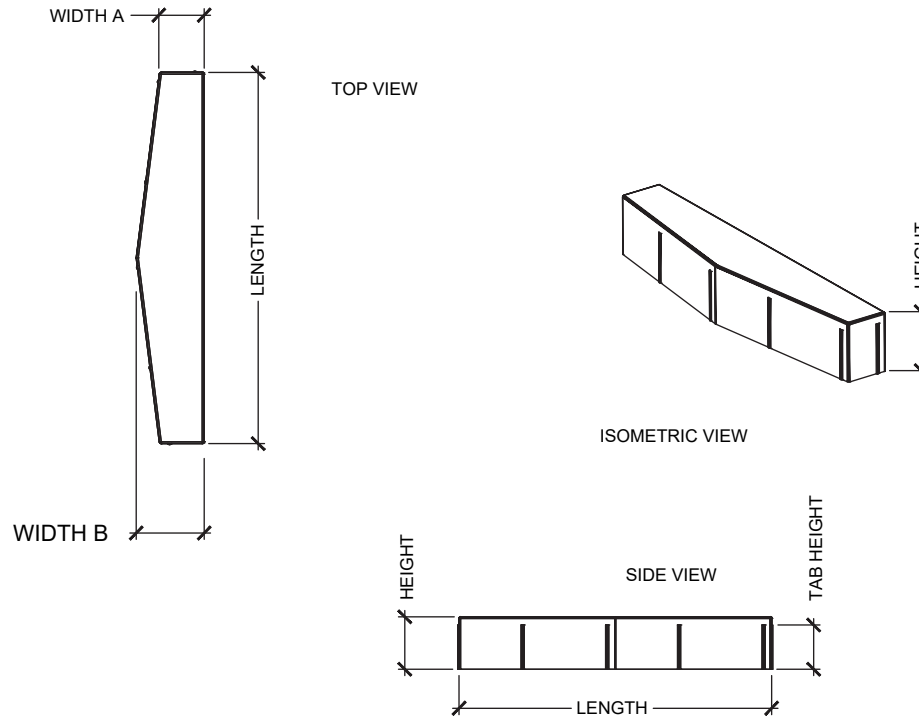


WIDTH A	WIDTH B	LENGTH	HEIGHT	TAB HEIGHT
2 ⁷ / ₈ "	4 ⁷ / ₈ "	23 ⁷ / ₈ "	2 ½"	1 ⁷ / ₈ "
3 ⁷ / ₈ "	5 ⁷ / ₈ "	23 ⁷ / ₈ "	2 ½"	1 ⁷ / ₈ "
5 ⁷ / ₈ "	8 ⁷ / ₈ "	23 ⁷ / ₈ "	2 ½"	1 ⁷ / ₈ "

1. PAVERS SHOWN ABOVE SHALL BE 2 ½" THICK; ALL SIZES ARE NOMINAL
2. PAVERS SHALL HAVE A MINIMUM COMPRESSIVE STRENGTH OF 5,000 PSI
3. PAVERS CAN BE MORTAR SET OR SAND SET
4. SANDBLAST FINISH - LIGHT, MEDIUM OR HEAVY
5. PAVERS ARE AVAILABLE IN TWELVE (12) STANDARD COLORS; CUSTOM COLORS AND SIZES MAY BE AVAILABLE UPON REQUEST
6. ALL SIDES HAVE DRAFT; SEE SPECIFICATIONS FOR TOLERANCES
7. PAVERS ARE MANUFACTURED WITH SPACING TABS TO PROVIDE UNIFORM JOINT SPACING

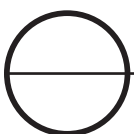


DIAMOND FLAT HALF PAVER - GENERAL DETAILS

SCALE: N.T.S.

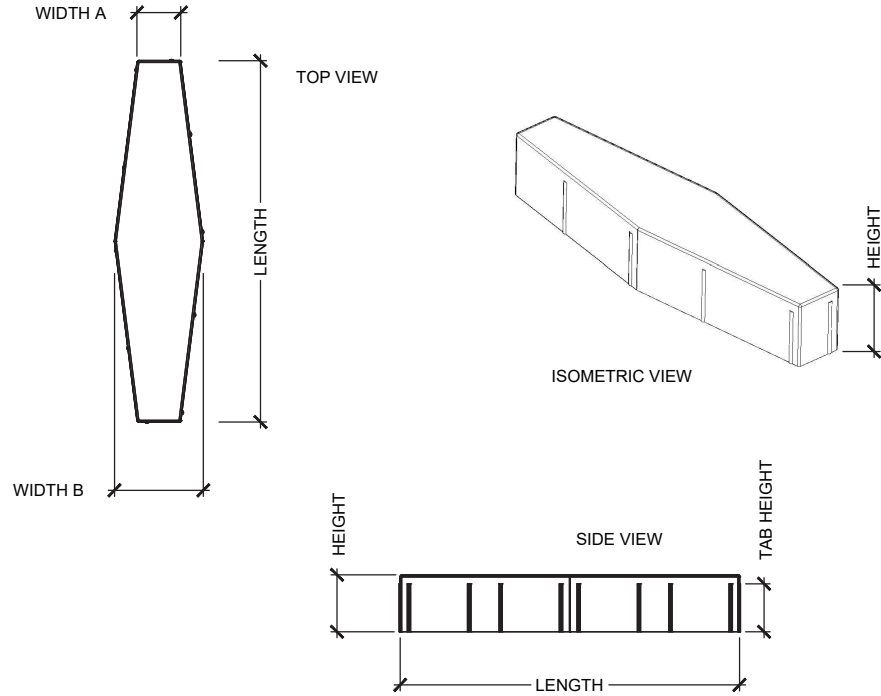


WIDTH A	WIDTH B	LENGTH	HEIGHT	TAB HEIGHT
2 ⁷ / ₈ "	5 ⁷ / ₈ "	23 ⁷ / ₈ "	4"	3 ³ / ₈ "
3 ⁷ / ₈ "	7 ⁷ / ₈ "	23 ⁷ / ₈ "	4"	3 ³ / ₈ "
5 ⁷ / ₈ "	11 ⁷ / ₈ "	23 ⁷ / ₈ "	4"	3 ³ / ₈ "

1. PAVERS SHOWN ABOVE SHALL BE 4"THICK; ALL SIZES ARE NOMINAL
2. PAVERS SHALL HAVE A MINIMUM COMPRESSIVE STRENGTH OF 5,000 PSI
3. PAVERS CAN BE MORTAR SET OR SAND SET
4. SANDBLAST FINISH - LIGHT, MEDIUM OR HEAVY
5. PAVERS ARE AVAILABLE IN TWELVE (12) STANDARD COLORS; CUSTOM COLORS AND SIZES MAY BE AVAILABLE UPON REQUEST
6. ALL SIDES HAVE DRAFT; SEE SPECIFICATIONS FOR TOLERANCES
7. PAVERS ARE MANUFACTURED WITH SPACING TABS TO PROVIDE UNIFORM JOINT SPACING

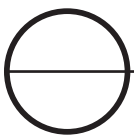


DIAMOND PAVER - GENERAL DETAILS

SCALE: N.T.S.

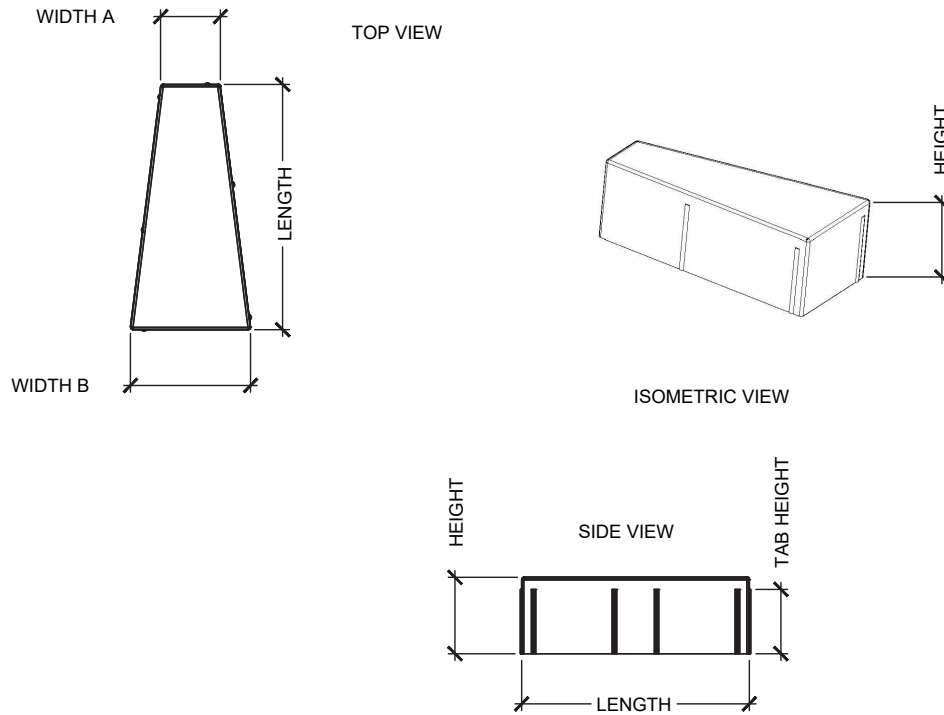


WIDTH A	WIDTH B	LENGTH	HEIGHT	TAB HEIGHT
2 ⁷ / ₈ "	5 ⁷ / ₈ "	11 ¹⁵ / ₁₆ "	4"	3 ³ / ₈ "
3 ⁷ / ₈ "	7 ⁷ / ₈ "	11 ¹⁵ / ₁₆ "	4"	3 ³ / ₈ "
5 ⁷ / ₈ "	11 ⁷ / ₈ "	11 ¹⁵ / ₁₆ "	4"	3 ³ / ₈ "

1. PAVERS SHOWN ABOVE SHALL BE 4"THICK; ALL SIZES ARE NOMINAL
2. PAVERS SHALL HAVE A MINIMUM COMPRESSIVE STRENGTH OF 5,000 PSI
3. PAVERS CAN BE MORTAR SET OR SAND SET
4. SANDBLAST FINISH - LIGHT, MEDIUM OR HEAVY
5. PAVERS ARE AVAILABLE IN TWELVE (12) STANDARD COLORS; CUSTOM COLORS AND SIZES MAY BE AVAILABLE UPON REQUEST
6. ALL SIDES HAVE DRAFT; SEE SPECIFICATIONS FOR TOLERANCES
7. PAVERS ARE MANUFACTURED WITH SPACING TABS TO PROVIDE UNIFORM JOINT SPACING

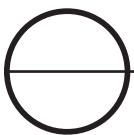


DIAMOND POINT HALF PAVER - GENERAL DETAILS

SCALE: N.T.S.

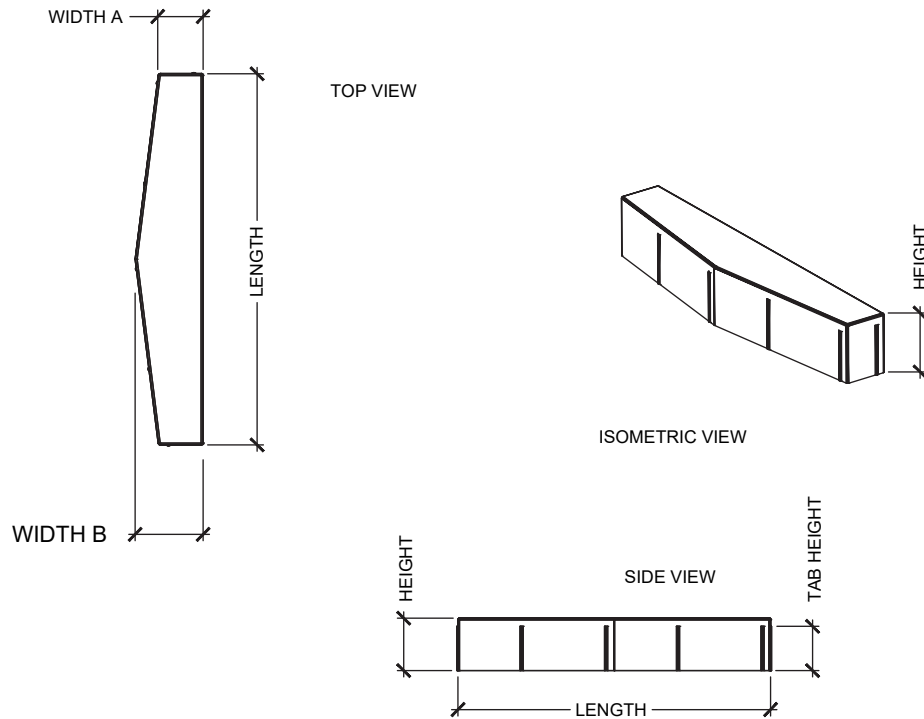


WIDTH A	WIDTH B	LENGTH	HEIGHT	TAB HEIGHT
2 ⁷ / ₈ "	4 ³ / ₈ "	23 ⁷ / ₈ "	4"	3 ³ / ₈ "
3 ⁷ / ₈ "	5 ⁷ / ₈ "	23 ⁷ / ₈ "	4"	3 ³ / ₈ "
5 ⁷ / ₈ "	5 ⁷ / ₈ "	23 ⁷ / ₈ "	4"	3 ³ / ₈ "

1. PAVERS SHOWN ABOVE SHALL BE 4"THICK; ALL SIZES ARE NOMINAL
2. PAVERS SHALL HAVE A MINIMUM COMPRESSIVE STRENGTH OF 5,000 PSI
3. PAVERS CAN BE MORTAR SET OR SAND SET
4. SANDBLAST FINISH - LIGHT, MEDIUM OR HEAVY
5. PAVERS ARE AVAILABLE IN TWELVE (12) STANDARD COLORS; CUSTOM COLORS AND SIZES MAY BE AVAILABLE UPON REQUEST
6. ALL SIDES HAVE DRAFT; SEE SPECIFICATIONS FOR TOLERANCES
7. PAVERS ARE MANUFACTURED WITH SPACING TABS TO PROVIDE UNIFORM JOINT SPACING

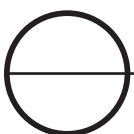


DIAMOND FLAT HALF PAVER - GENERAL DETAILS

SCALE: N.T.S.

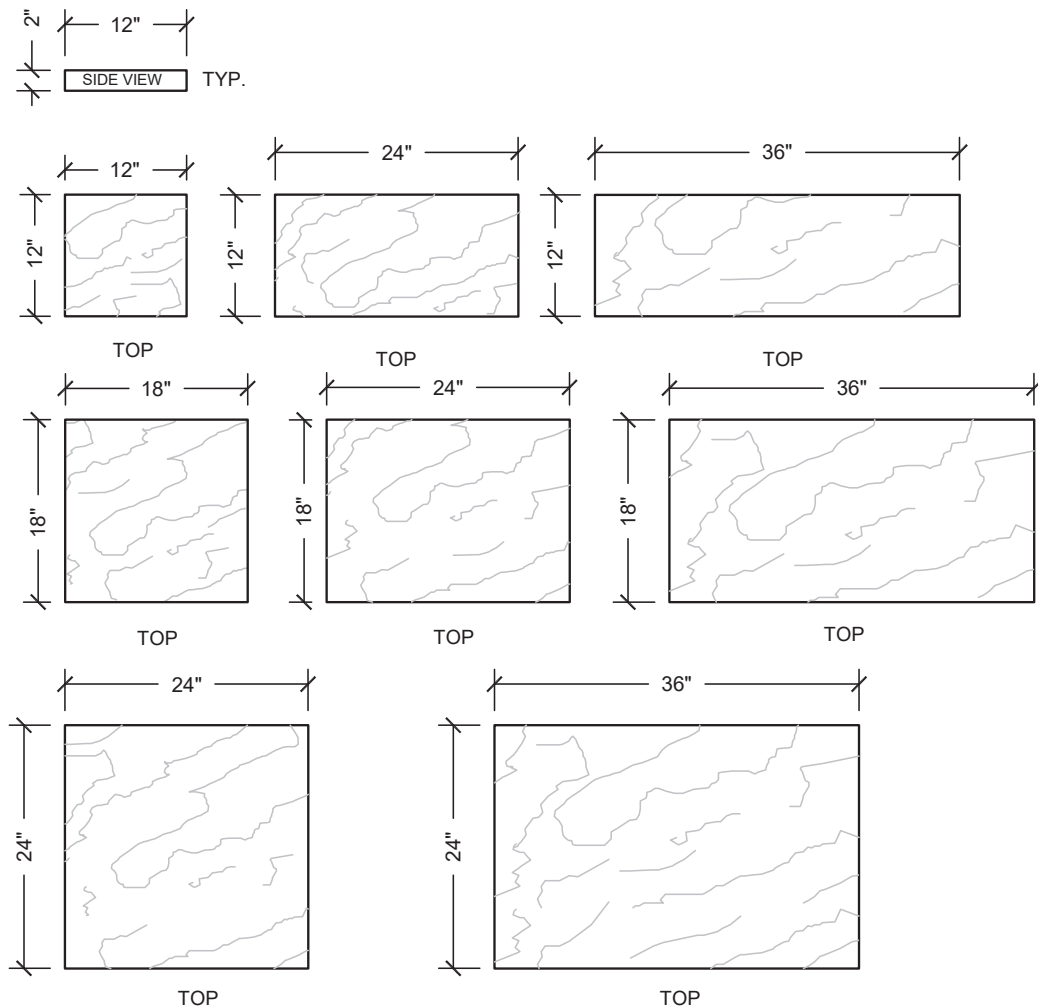


1. PAVERS SHOWN ABOVE SHALL BE 2" THICK; ALL SIZES ARE NOMINAL
2. PAVERS SHALL HAVE A MINIMUM COMPRESSIVE STRENGTH OF 5,000 PSI
3. PAVERS CAN BE MORTAR SET OR SAND SET
4. SONORASTONE® FINISH (SLATE LOOK)
5. PAVERS ARE AVAILABLE IN TWELVE (12) STANDARD COLORS; CUSTOM COLORS AND SIZES MAY BE AVAILABLE UPON REQUEST
6. ALL SIDES HAVE DRAFT; SEE SPECIFICATIONS FOR TOLERANCES

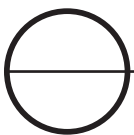


SONORASTONE® PAVER - GENERAL DETAILS

SCALE: N.T.S.

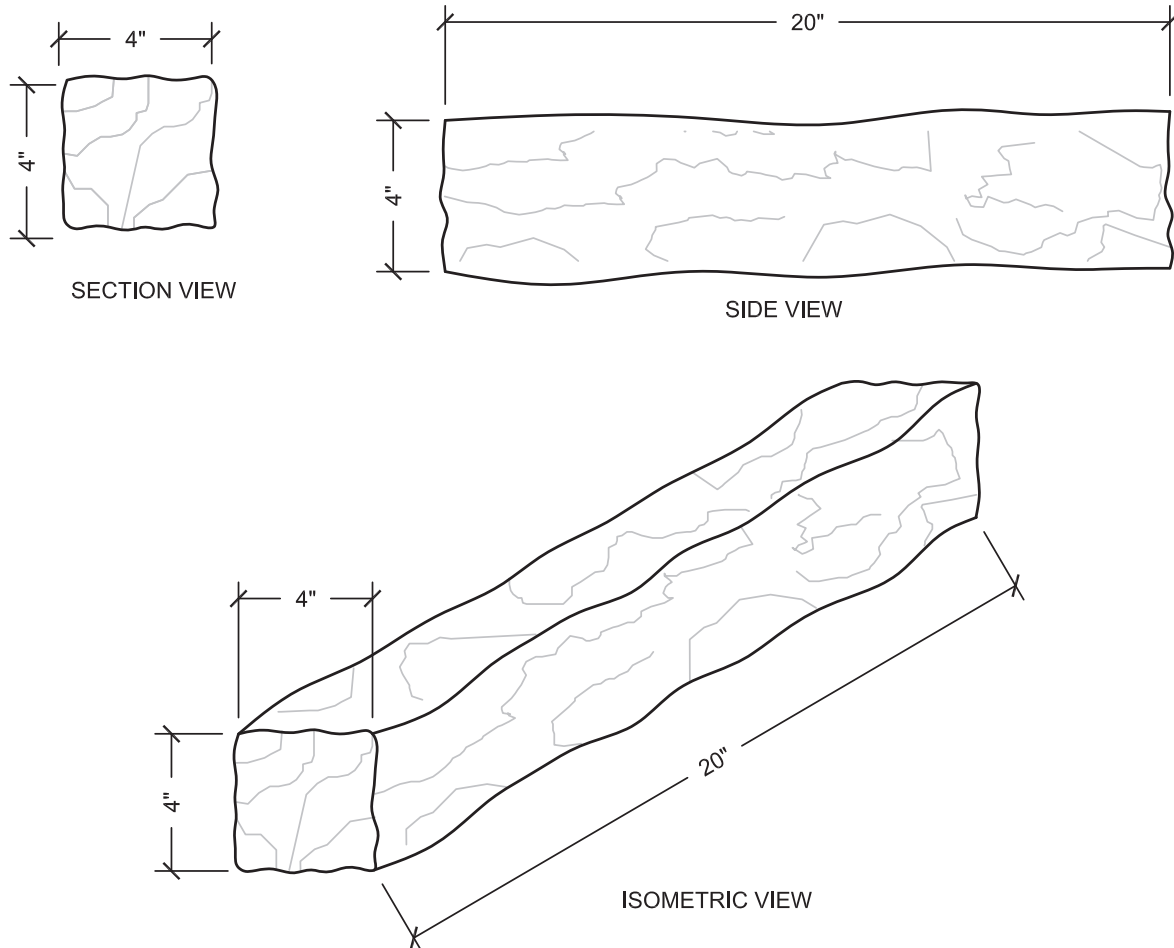


1. BORDERSTONE SHOWN ABOVE SHALL BE 4"THICK; ALL SIZES ARE NOMINAL
2. BORDERSTONE SHALL HAVE A MINIMUM COMPRESSIVE STRENGTH OF 5,000 PSI
3. BORDERSTONE CAN BE MORTAR SET OR SAND SET
4. SONORASTONE® FINISH (SLATE LOOK)
5. BORDERSTONE IS AVAILABLE IN TWELVE (12) STANDARD COLORS; CUSTOM COLORS AND SIZES MAY BE AVAILABLE UPON REQUEST
6. SEE SPECIFICATIONS FOR TOLERANCES

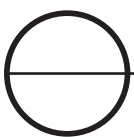


BORDERSTONE - GENERAL DETAILS

SCALE: N.T.S.

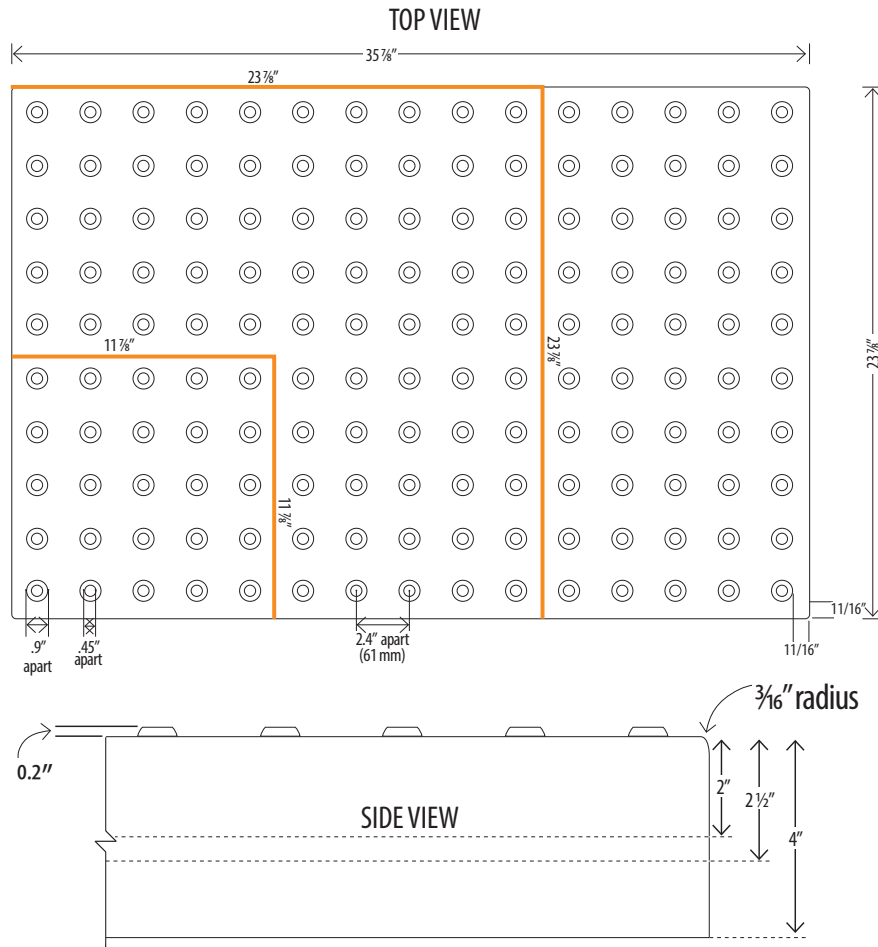

PAVER SIZES
 12" x 12" x 2"
 12" x 12" x 4"
 24" x 24" x 2"
 24" x 36" x 2 1/2"


1. PAVERS SHOWN ABOVE SHALL BE 2", 2 1/2" OR 4" THICK; ALL SIZES ARE NOMINAL
2. PAVERS SHALL HAVE A MINIMUM COMPRESSIVE STRENGTH OF 5,000 PSI
3. PAVERS CAN BE SAND SET OR MORTAR SET
4. STIPPLED OR SANDBLAST FINISH - LIGHT, MEDIUM OR HEAVY
5. PAVERS ARE AVAILABLE IN TWELVE (12) STANDARD COLORS, FEDERAL YELLOW AND CHARCOAL; CUSTOM COLORS AND SIZES MAY BE AVAILABLE UPON REQUEST
6. ALL SIDES HAVE DRAFT; SEE SPECIFICATIONS FOR TOLERANCES
7. ORIENTATION OF DOMES ON CAST PAVERS IS +/- 1/16" OF SPECIFIED DIMENSIONS
8. ALL DIMENSIONS LISTED HERE ARE INTENDED TO MEET ADA SPECIFICATIONS
9. CONFIRM WITH LOCAL BUILDING CODES/OFFICIALS BEFORE INSTALLATION

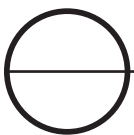



TRUNCATED DOME PAVER - GENERAL DETAILS

SCALE: N.T.S.

TOP VIEW

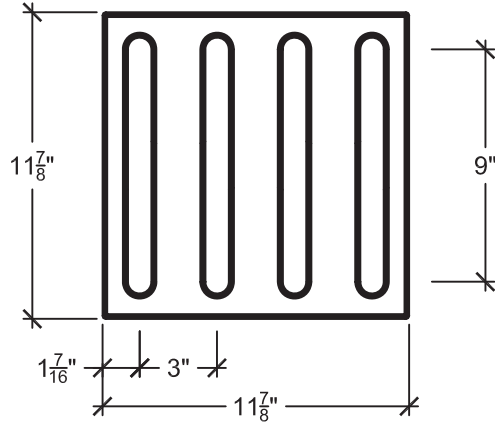


SIDE VIEW

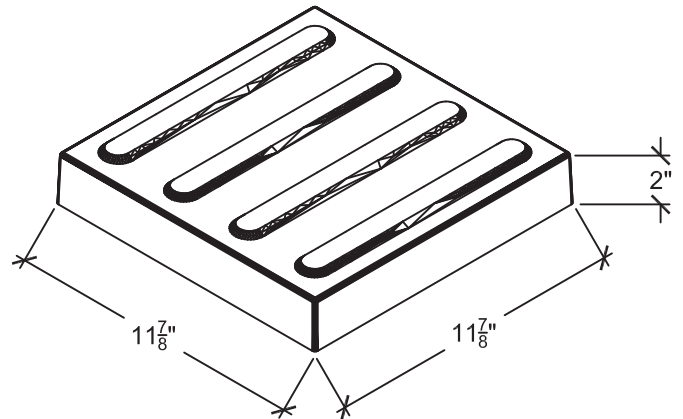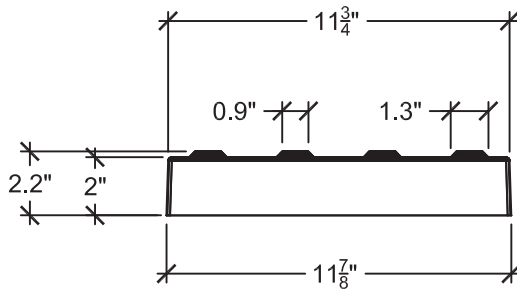

ISOMETRIC VIEW

NOTES:

1. PRECAST UNITS ARE INDIVIDUALLY HAND CAST. LENGTHS ARE APPROXIMATE. SOME VARIATIONS ARE EXPECTED.
2. INSTALLATION TO BE COMPLETED IN ACCORDANCE WITH GENERALLY ACCEPTED MASONRY PRACTICES.
3. DETECTABLE DIRECTIONAL PAVERS ARE AVAILABLE IN TWELVE (12) STANDARD COLORS INCLUDING FEDERAL YELLOW.
4. ALL SIDES HAVE DRAFT. SEE SPECIFICATIONS FOR TOLERANCES.

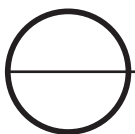

DETECTABLE DIRECTIONAL PAVER 12" X 12" X 2" DETAILS

SCALE: N.T.S.